

WELDING AREA EQUIPMENT LEGEND						
REFERENCE SHEET A101						
ITEM	ITEM	QTY	REQUIREMENTS	FURNISHED	INSTALLED	MEP
E1	ROUTING TABLE	1	CLN HS-25 (220, 30 AMP)(4'X8')	OWNER	CONTRACTOR	CONTRACTOR TO PROVIDE POWER & AIR
E2	CHOP SAW	1	120 (TYPICAL)	OWNER	CONTRACTOR	CONTRACTOR TO BOLT DOWN
E3	BAR STOCK MATERIAL RACK	1	OWNER WILL PROVIDE (OUTSIDE)	OWNER	CONTRACTOR	CONTRACTOR TO PROVIDE EXHAUST, POWER & AIR
E4	5' X 5' WELDING BOOTH FOR ALUMINUM WELDING	12	OWNER WILL PROVIDE (480, 3 PHASE WELDING MACHINES VIA BUS BAR)	OWNER	CONTRACTOR	CONTRACTOR TO PROVIDE POWER & AIR
E5	5' X 5' WELDING BOOTH FOR TESTING	6	OWNER WILL PROVIDE (480, 3 PHASE WELDING MACHINES VIA BUS BAR) BB EXISTS	OWNER	CONTRACTOR	CONTRACTOR TO PROVIDE POWER & AIR
E6	VERTICAL BAND SAW	1	MARVEL VT455 (220, THREE PHASE, 30 AMP)	OWNER	CONTRACTOR	CONTRACTOR TO PROVIDE EXHAUST, POWER & AIR
E7	HYDRAULIC PRESS BREAK	1	TOMMY PRESS BRAKE (220, THREE PHASE, 30 AMP)(69 TON)	OWNER	CONTRACTOR	CONTRACTOR TO PROVIDE EXHAUST, POWER & AIR
E8	GRINDING TABLE	1	OWNER WILL PROVIDE (OUTSIDE)	OWNER	CONTRACTOR	CONTRACTOR TO PROVIDE POWER & AIR
E9	METAL CABINET FOR TESTING CONSUMABLES	1	CHOPBOX CAN BE PLACED ANYWHERE - MAYBE THE CLASSROOM	OWNER	CONTRACTOR	CONTRACTOR TO PROVIDE POWER & AIR
E10	STEEL SHELF UNIT TO HOLD TEST COUPONS (STEEL BLANKS)	1	NOT NEEDED - DUPLICATE	OWNER	CONTRACTOR	CONTRACTOR TO PROVIDE POWER & AIR
E11	DESTRUCTIVE TESTING BENCH	1	110 AND AIR IN THE SIDE ROOM WITH CHAIN LINK DOOR	OWNER	CONTRACTOR	CONTRACTOR TO PROVIDE POWER & AIR
E12	MACHINE (SHEAR)	1	FUTURE USE - 220, 3 PHASE	OWNER	CONTRACTOR	CONTRACTOR TO PROVIDE POWER & AIR
INDUSTRIAL MAINTENANCE AREA EQUIPMENT LEGEND						
REFERENCE SHEET A101						
ITEM	ITEM	QTY	REQUIREMENTS	FURNISHED	INSTALLED	MEP
E13	AC/DC TRAINER - T7017A W/ 82-610	2	AC/DC ELECTRICAL (NEMA 5-15P, 120 VAC , 2 AMP, 60HZ, SINGLE PHASE)	OWNER	CONTRACTOR	CONTRACTOR TO PROVIDE POWER & AIR, OWNER TO PROVIDE DEDICATED PC
E14	PORTABLE ELECTRIC RELAY CONTROL TROUBLESHOOTING TRAINER - 990-EC1F W/ 82-610 (90-EC1A)	2	ELECTRIC RELAY CONTROL (NEMA 5-15P, 120 VAC , 2 AMP, 60HZ, SINGLE PHASE)(< 1 CFM @ 100 PSIG)	OWNER	CONTRACTOR	CONTRACTOR TO PROVIDE POWER & AIR, OWNER TO PROVIDE DEDICATED PC
E15	PORTABLE ELECTRONIC SENSOR TRAINER - 990-SN1 W/ 82-610	2	PORTABLE ELECTRIC SENSORS (NEMA 5-15P, 120 VAC , 1 AMP, 60HZ, SINGLE PHASE)	OWNER	CONTRACTOR	CONTRACTOR TO PROVIDE POWER & AIR, OWNER TO PROVIDE DEDICATED PC
E16	PORTABLE ELECTRONIC SENSOR TRAINER - 85-MT2 AND MT2-E W/ 82-610	2	ELECTRIC MOTORS AND MOTOR TROUBLESHOOTING (NEMA L21-20P, 208 VAC , 15 AMP, 60HZ, THREE PHASE)	OWNER	CONTRACTOR	CONTRACTOR TO PROVIDE POWER & AIR
E17	ELECTRIC MOTOR CONTROL TRAINER - 85-MT5 W/ 82-610	2	ELECTRIC MOTOR CONTROL W/ TROUBLESHOOTING (NEMA L21-20P, 208 VAC, 6 AMPS , 60HZ , THREE PHASE) (2 CFM @ 100 PSIG)	OWNER	CONTRACTOR	CONTRACTOR TO PROVIDE POWER & AIR, OWNER TO PROVIDE DEDICATED PC
E18	ELECTRICAL WIRING TRAINER - 850-MT6B	1	ELECTRICAL WIRING SYSTEM (NEMA L21-20P, 208 VAC, 5 AMPS , 60HZ , THREE PHASE), (2CFM @ 100 PSIG)	OWNER	CONTRACTOR	CONTRACTOR TO PROVIDE POWER & AIR
E19	ELECTRICAL POWER DISTRIBUTION TRAINER - 85-MT7B	1	ELECTRICAL POWER DISTRIBUTION (NEMA L21-30P, 208 VAC, 30 AMPS , 60HZ , THREE PHASE)	OWNER	CONTRACTOR	
E20	PORTABLE PLC TROUBLESHOOTING TRAINER - 990-PABCL1F W/ 82-610	2	PORTABLE ALLEN BRADLEY PLC (NEMA 5-15P, 120 VAC , 2 AMP, 60HZ, SINGLE PHASE), (1 CFM @ 100 PSIG)	OWNER	CONTRACTOR	CONTRACTOR TO PROVIDE POWER & AIR, OWNER TO PROVIDE DEDICATED PC
E21	BASIC MECHANICAL DRIVES TRAINER - 970-ME1; 97-ME2; 97-ME3 AND 97-ME5A	2	MECHANICAL DRIVES - LEVEL 1 & 2 & 3 (NEMA 5-15P, 120 VAC, 7 AMPS, 60 HZ, SINGLE PHASE)	OWNER	CONTRACTOR	
E22	CENTRIFUGAL PUMP TRAINER - 950-PM1	1	PUMPING SYSTEMS (NEMA L21-20P; 208 VAC; 8 AMPS; 60 HZ; THREE PHASE) (2 CFM @ 100PSIG)	OWNER	CONTRACTOR	
E23	BASIC FLUID POWER LEARNING SYSTEM 850-C1 TRAINER - 850-C1,85-IP AND 85-EF	2	COMBINATION HYDRULICS/PNEUMATICS BENCH (NEMA 5-15P, 120 VAC, 12 AMPS , 60HZ , SINGLE PHASE) (2 CFM @ 100PSIG)	OWNER	CONTRACTOR	CONTRACTOR TO PROVIDE POWER & AIR
E24	HYDRAULIC MAINTENANCE TRAINER - 950-HM1	1	HYDRAULIC MAINTENANCE (NEMA 5-15P, 120 VAC, 12 AMPS , 60HZ , SINGLE PHASE)	OWNER	CONTRACTOR	
E25	BASIC HYDRAULIC TROUBLESHOOTING TRAINER - 950-HTB1	1	BASIC HYDRAULIC TROUBLESHOOTING (NEMA 5-15P, 120 VAC, 12 AMPS , 60HZ, SINGLE PHASE)	OWNER	CONTRACTOR	
E26	SKILL BOSS MANUFACTURING TRAINER - 95-MSB1 W/ 82-610	1	SKILL BOSS MANUFACTURING (NEMA 5-15P, 120 VAC, 2 AMPS , 60HZ , SINGLE PHASE), (2 CFM @ 100 PSIG)	OWNER	CONTRACTOR	CONTRACTOR TO PROVIDE POWER & AIR
E27	PORTABLE MEASUREMENT SYSTEM TRAINER - 990-MES1 W/ 82-610	2	PORTABLE MEASUREMENT SYSTEMS	OWNER	CONTRACTOR	
E28	PORTABLE MEASUREMENT SYSTEM TRAINER - 90-PTB1 W/ 82-610	1	PORTABLE PNEUMATIC TROUBLESHOOTING (NEMA 5-15P, 120 VAC , 2 AMP, 60HZ, SINGLE PHASE), < 1 CFM @ 100 PSIG)	OWNER	CONTRACTOR	
E29	RIGGING 1 TRAINING SYSTEM, CRANE OPERATION TRAINING, ADVANCED RIGGING TRAINING TRAINER - 950-RGB1 & 95-RGB2 & 95-RGB3	1	RIGGING LEVEL 1 AND 2 (NEMA 5-15P, 120 VAC, 4 AMPS. 60HZ, SINGLE PHASE)	OWNER	CONTRACTOR	
E30	CAM CLUTCH, FRICTION CLUTCH, & ELECTRIC BRAKES TRAINER - 97-ME4D	1	MECHANICAL DRIVES - LEVEL 4 CONVEYOR (NEMA 5-15P, 120 VAC, 5 AMPS, 60 HZ, SINGLE PHASE)	OWNER	CONTRACTOR	
E31	BASIC HYDRAULICS & INTERMEDIATE HYDRAULICS TRAINER - 850-H1 AND 85-IH	2	HYDRULICS BENCH (NEMA 5-15P, 120 VAC, 12 AMPS , 60HZ , SINGLE PHASE)	OWNER	CONTRACTOR	
E32	BASIC PNEUMATICS & INTERMEDIATE PNEUMATICS TRAINER - 850-P1 AND 85-IP	1	PNEUMATICS BENCH (2 CFM @ 100PSIG)	OWNER	CONTRACTOR	CONTRACTOR TO PROVIDE POWER & AIR

REVISIONS

LAKE TECH CLASSROOM REMODEL
EUSTIS CAMPUS - BLDG. 2

2001 KURT ST.
EUSTIS, FLORIDA, 32726

SCHEMATIC



1000 EAST HWY 99 SUITE 201A, CLEMONTE, FL 34711

PH: (407)908-6677 FAX: (888)699-4614

Web Site: www.gatorsketch.com

AXZ6162310

GATORSKETCH ARCHITECTS & PLANNERS

SIGN DATE

CONSTRUCTION DOCUMENTS

COPYRIGHT © 2025
GATORSKETCH CORP.
THIS DRAWING IS PROTECTED BY
COPYRIGHT LAWS OF THE
UNITED STATES. NO PART OF THIS
DESIGN OR THIS DOCUMENT,
INCLUDING ELECTRONIC MEDIA,
MAY BE REPRODUCED
TRANSCRIBED, COPIED OR
OTHERWISE USED FOR
CONSTRUCTION PURPOSES
WITHOUT EXPRESSED WRITTEN
PERMISSION OF THE DESIGN
PROFESSIONAL. VIOLATORS WILL
BE SUBJECT TO LEGAL
PROSECUTION TO THE FULLEST
EXTENT OF THE LAW.

NEW SCOPE
EQUIPMENT
LEGENDS
A100

ISSUE
DATE

7-02-25

JOB # : GC-25-016

1

2

3

4

LTC WANTS TO START CLASSES ON ALUMINUM WELDING JAN 26
LTC WANTS TO START INSPECTIONS PHASE 1 ASAP

NOTES:

- 1) REPLACE THE ALUMINUM WIRING WITH COPPER WIRING
- 2) MEN'S AND WOMEN'S RESTROOMS ACROSS MAIN HALL FROM THESE ARE TO BE RENOVATED. ALL FIXTURES TO BE REPLACED INCLUDING PARTITIONS. SHOWER AREAS TO BE WALLED OFF. ALTERNATE BID IS TO REPLACE ALL TILE. ALTERNATE BID FOR REPLACING FLOOR TILE.
- 3) ALL WELDING BOOTHS NEED 480V-60AMP SERVICE
- 4) DESIGN BUILDER TO COORDINATE ALL OF THE EQUIPMENT FOR THE PLUMBING AREA
- 5) OWNER TO PROVIDE WIFI NETWORK AND DATA JACKS AS NEEDED
- 6) CONTRACTOR TO PROVIDE WIREWAYS, BOXES, AND J-HOOKS FOR COMPUTER NETWORK

NEW CMU WALL TO UNDERSIDE OF DECK.
COORDINATE AROUND THE TWO EXISTING
COLUMNS SUPPORTING THE ROOF

BAR STOCK MATERIAL RACK
(NO MEP)

GRINDING AREA OUTSIDE,
NEED TO UPDATE POWER.
CHANGE OUT LIGHTING
AND ADD 2X OUTLET FOR
4X HAND GRINDERS @ 120V

6X TESTING WELDING BOOTHS, 5'X5', EACH
BOOTH HAS POWER WHIP TO MACHINE, EACH
BOOTH NEEDS NEW VENTILATION, NEED TO ADD
EXPLOSION PROOF LIGHTING INSIDE BOOTH

REPLACE ALL 10'-8" X 10'-2"
SECTIONAL DOORS WITH
INSULATED ROLL UP DOORS 5X

NEW RAMP W/ 1/8"
PER FOOT SLOPE
REPLACE ALL DOOR
TYPE 'A' (TOTAL 9)

12X ALUMINUM WELDING
BOOTHS, 5'X5' WITH METAL BACK
FOR PROTECTION, EACH BOOTH
HAS POWER WHIP TO MACHINE,
EACH BOOTH NEEDS VENTILATION
AND EXPLOSION PROOF LIGHTING
INSIDE BOOTH


NEW ROOFTOP DX A/C PACKAGE
UNIT WITH FRESH AIR FOR
SPACE 006C AND 006D

DEMOLISH
NON-OPERABLE
CHILLER A/C UNIT
HANGING FROM
CEILING.

THIS AREA WILL BECOME
CLASSROOM AND NEEDS
TO BE UNDER AIR

REMOVE WALL AND
DOOR TO CREATE
LARGER CLASS ROOM.
CLASS ROOM NEEDS
TO BE ABLE TO SEAT
24 STUDENTS

NEW CLG @ 10'-0"
CLASSROOM
004
24 STUDENTS

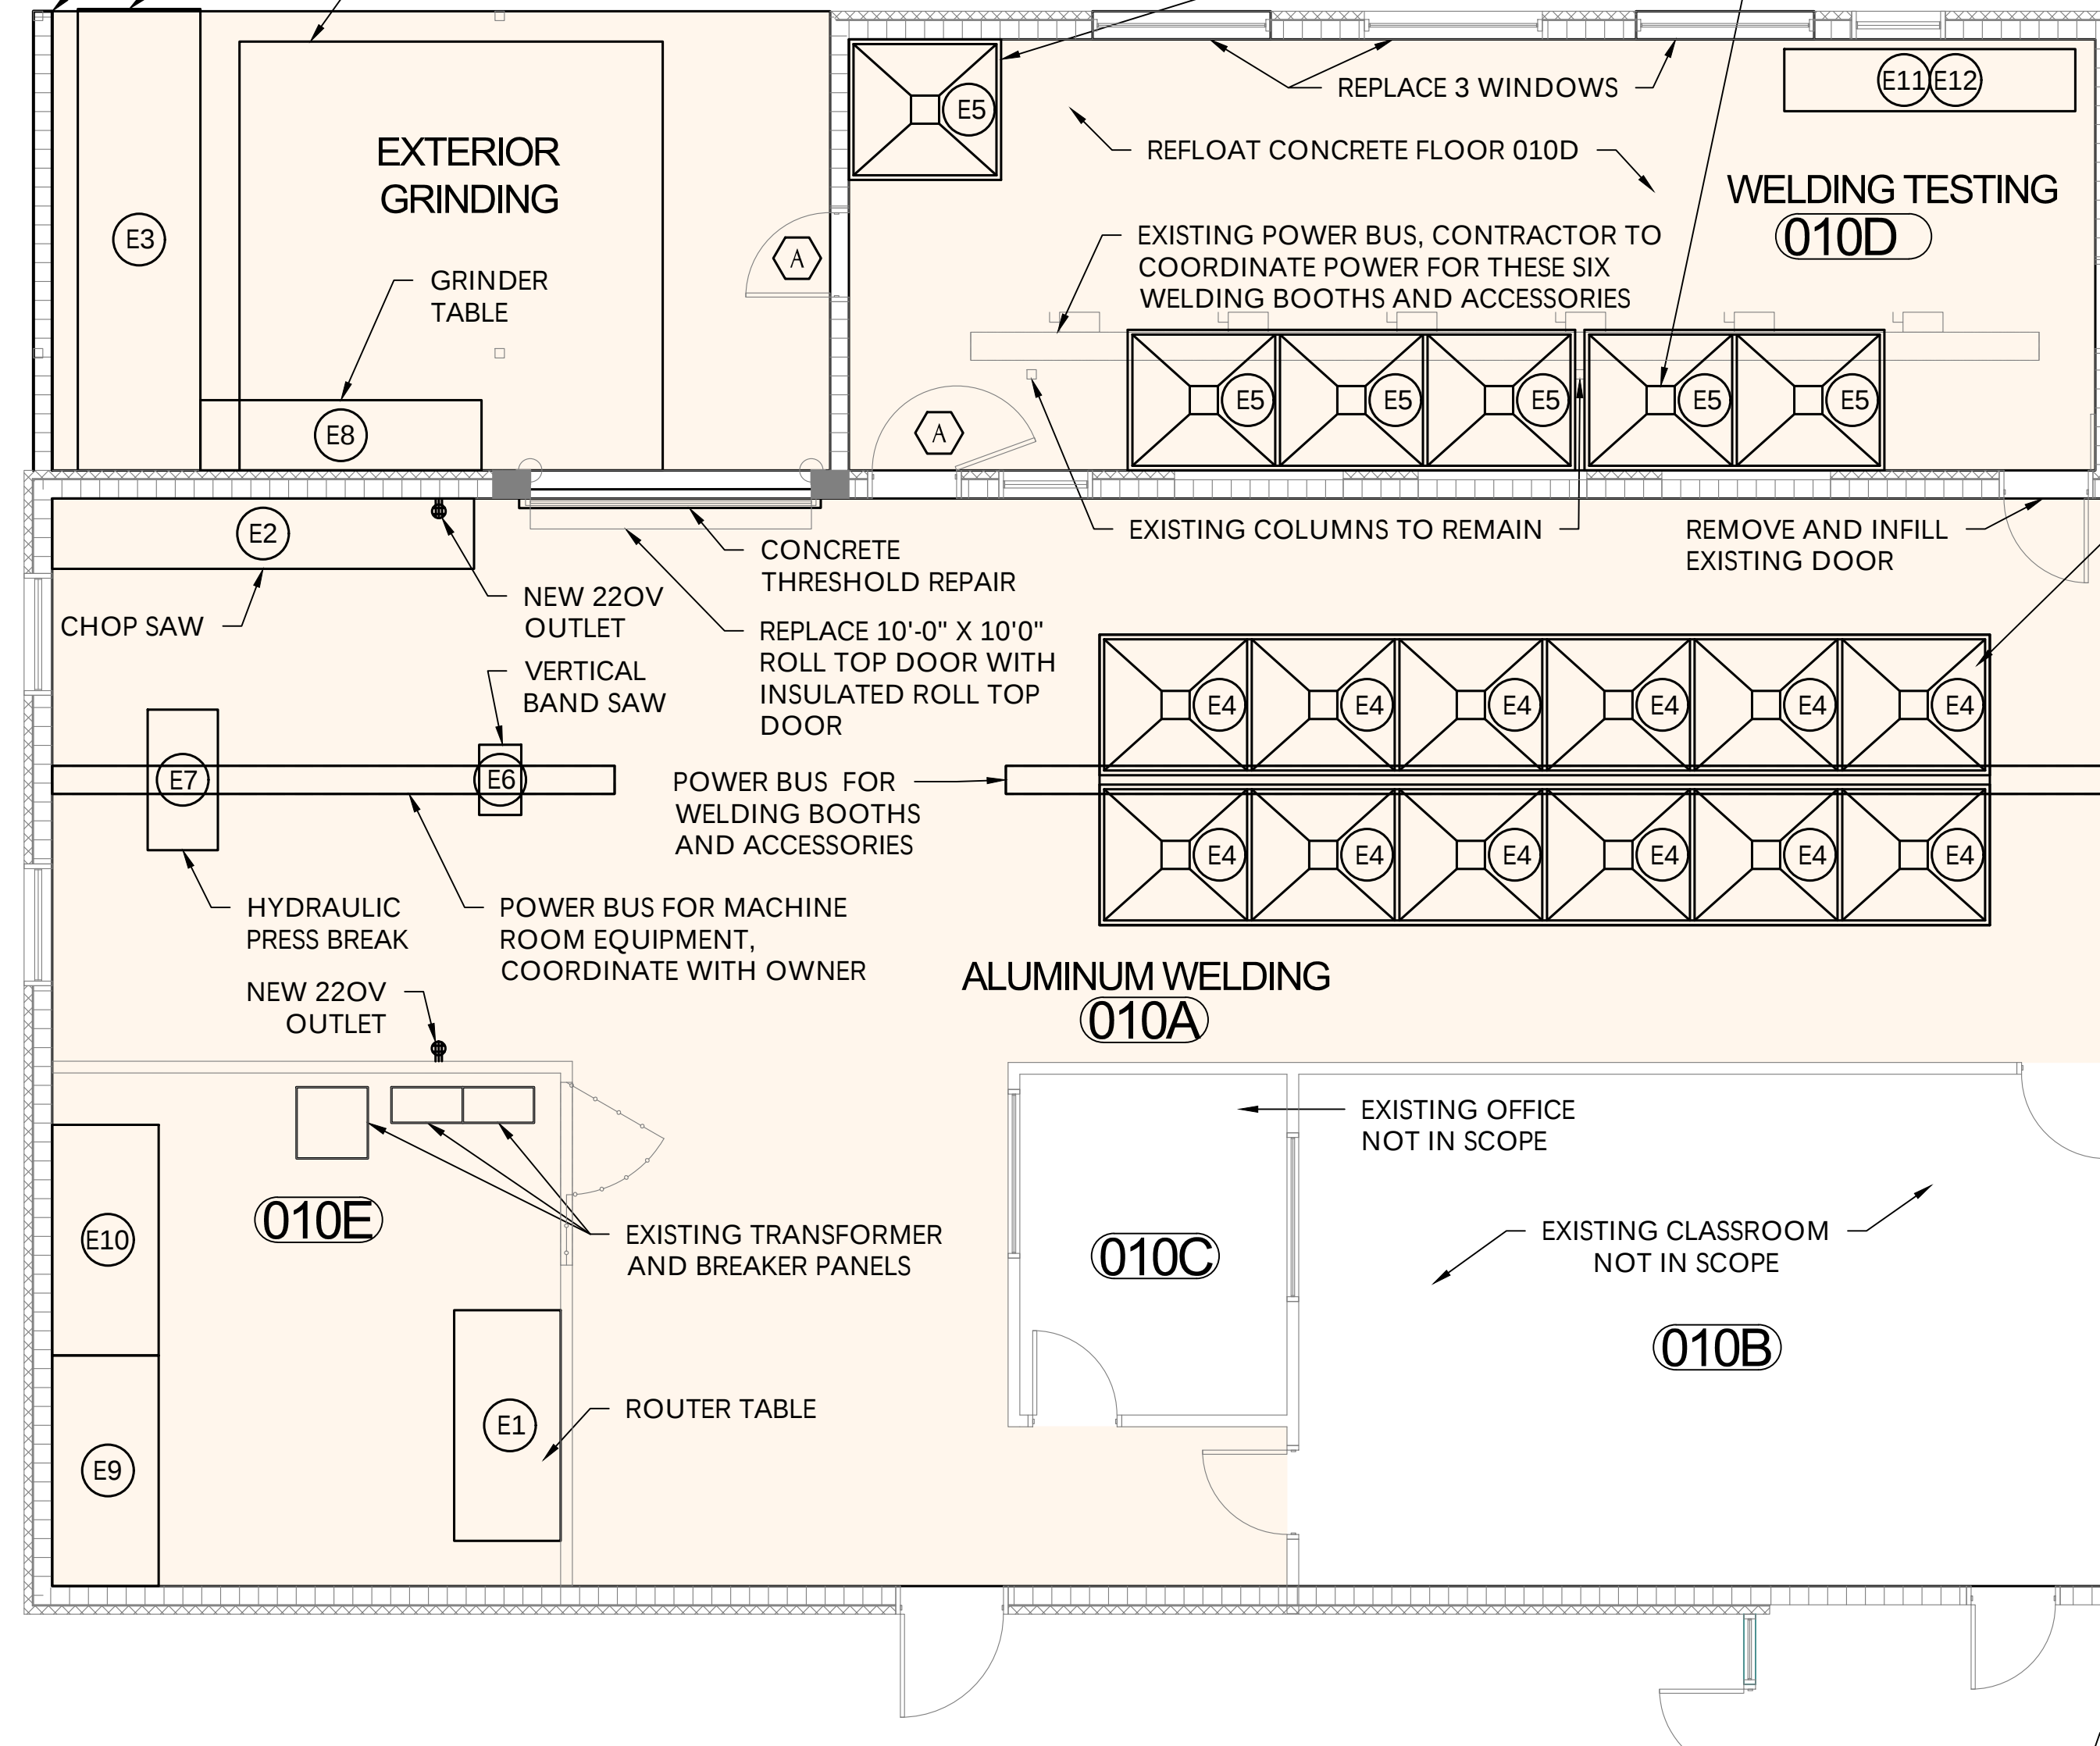

1
A101

NEW SCOPE ZONE 1 ARCHITECTURAL FLOOR PLAN

SCALE: 1/8"=1'-0"



KEYPLAN BLDG 2

REVISIONS

LAKE TECH CLASSROOM REMODEL
EUSTIS CAMPUS - BLDG. 2

2001 KURT ST.
EUSTIS, FLORIDA, 32726

SCHEMATIC

GatorSketch
ARCHITECTS & PLANNERS
1000 EAST HWY 99 SUITE 201A, CLEMONT, FL 34711
PH: (407) 908-5677 FAX: (888) 694-4614
Web Site: www.gatorsketch.com

SIGN DATE

CONSTRUCTION
DOCUMENTS

COPYRIGHT © 2025
GATORSKETCH CORP.
THIS DRAWING IS PROTECTED BY
COPYRIGHT LAWS OF THE
UNITED STATES. NO PART OF THIS
DESIGN OR THIS DOCUMENT,
INCLUDING ELECTRONIC MEDIA,
MAY BE REPRODUCED,
TRANSCRIBED, COPIED, OR
OTHERWISE USED FOR
CONSTRUCTION PURPOSES
WITHOUT EXPRESSED WRITTEN
PERMISSION OF THE DESIGN
PROFESSIONAL. VIOLATORS WILL
BE SUBJECT TO LEGAL
PROSECUTION TO THE FULLEST
EXTENT OF THE LAW.

NEW SCOPE
ZONE 1 FLOOR
PLAN
A101

ISSUE
DATE 7-02-25


JOB #: GC-25-016

1

2

3



4

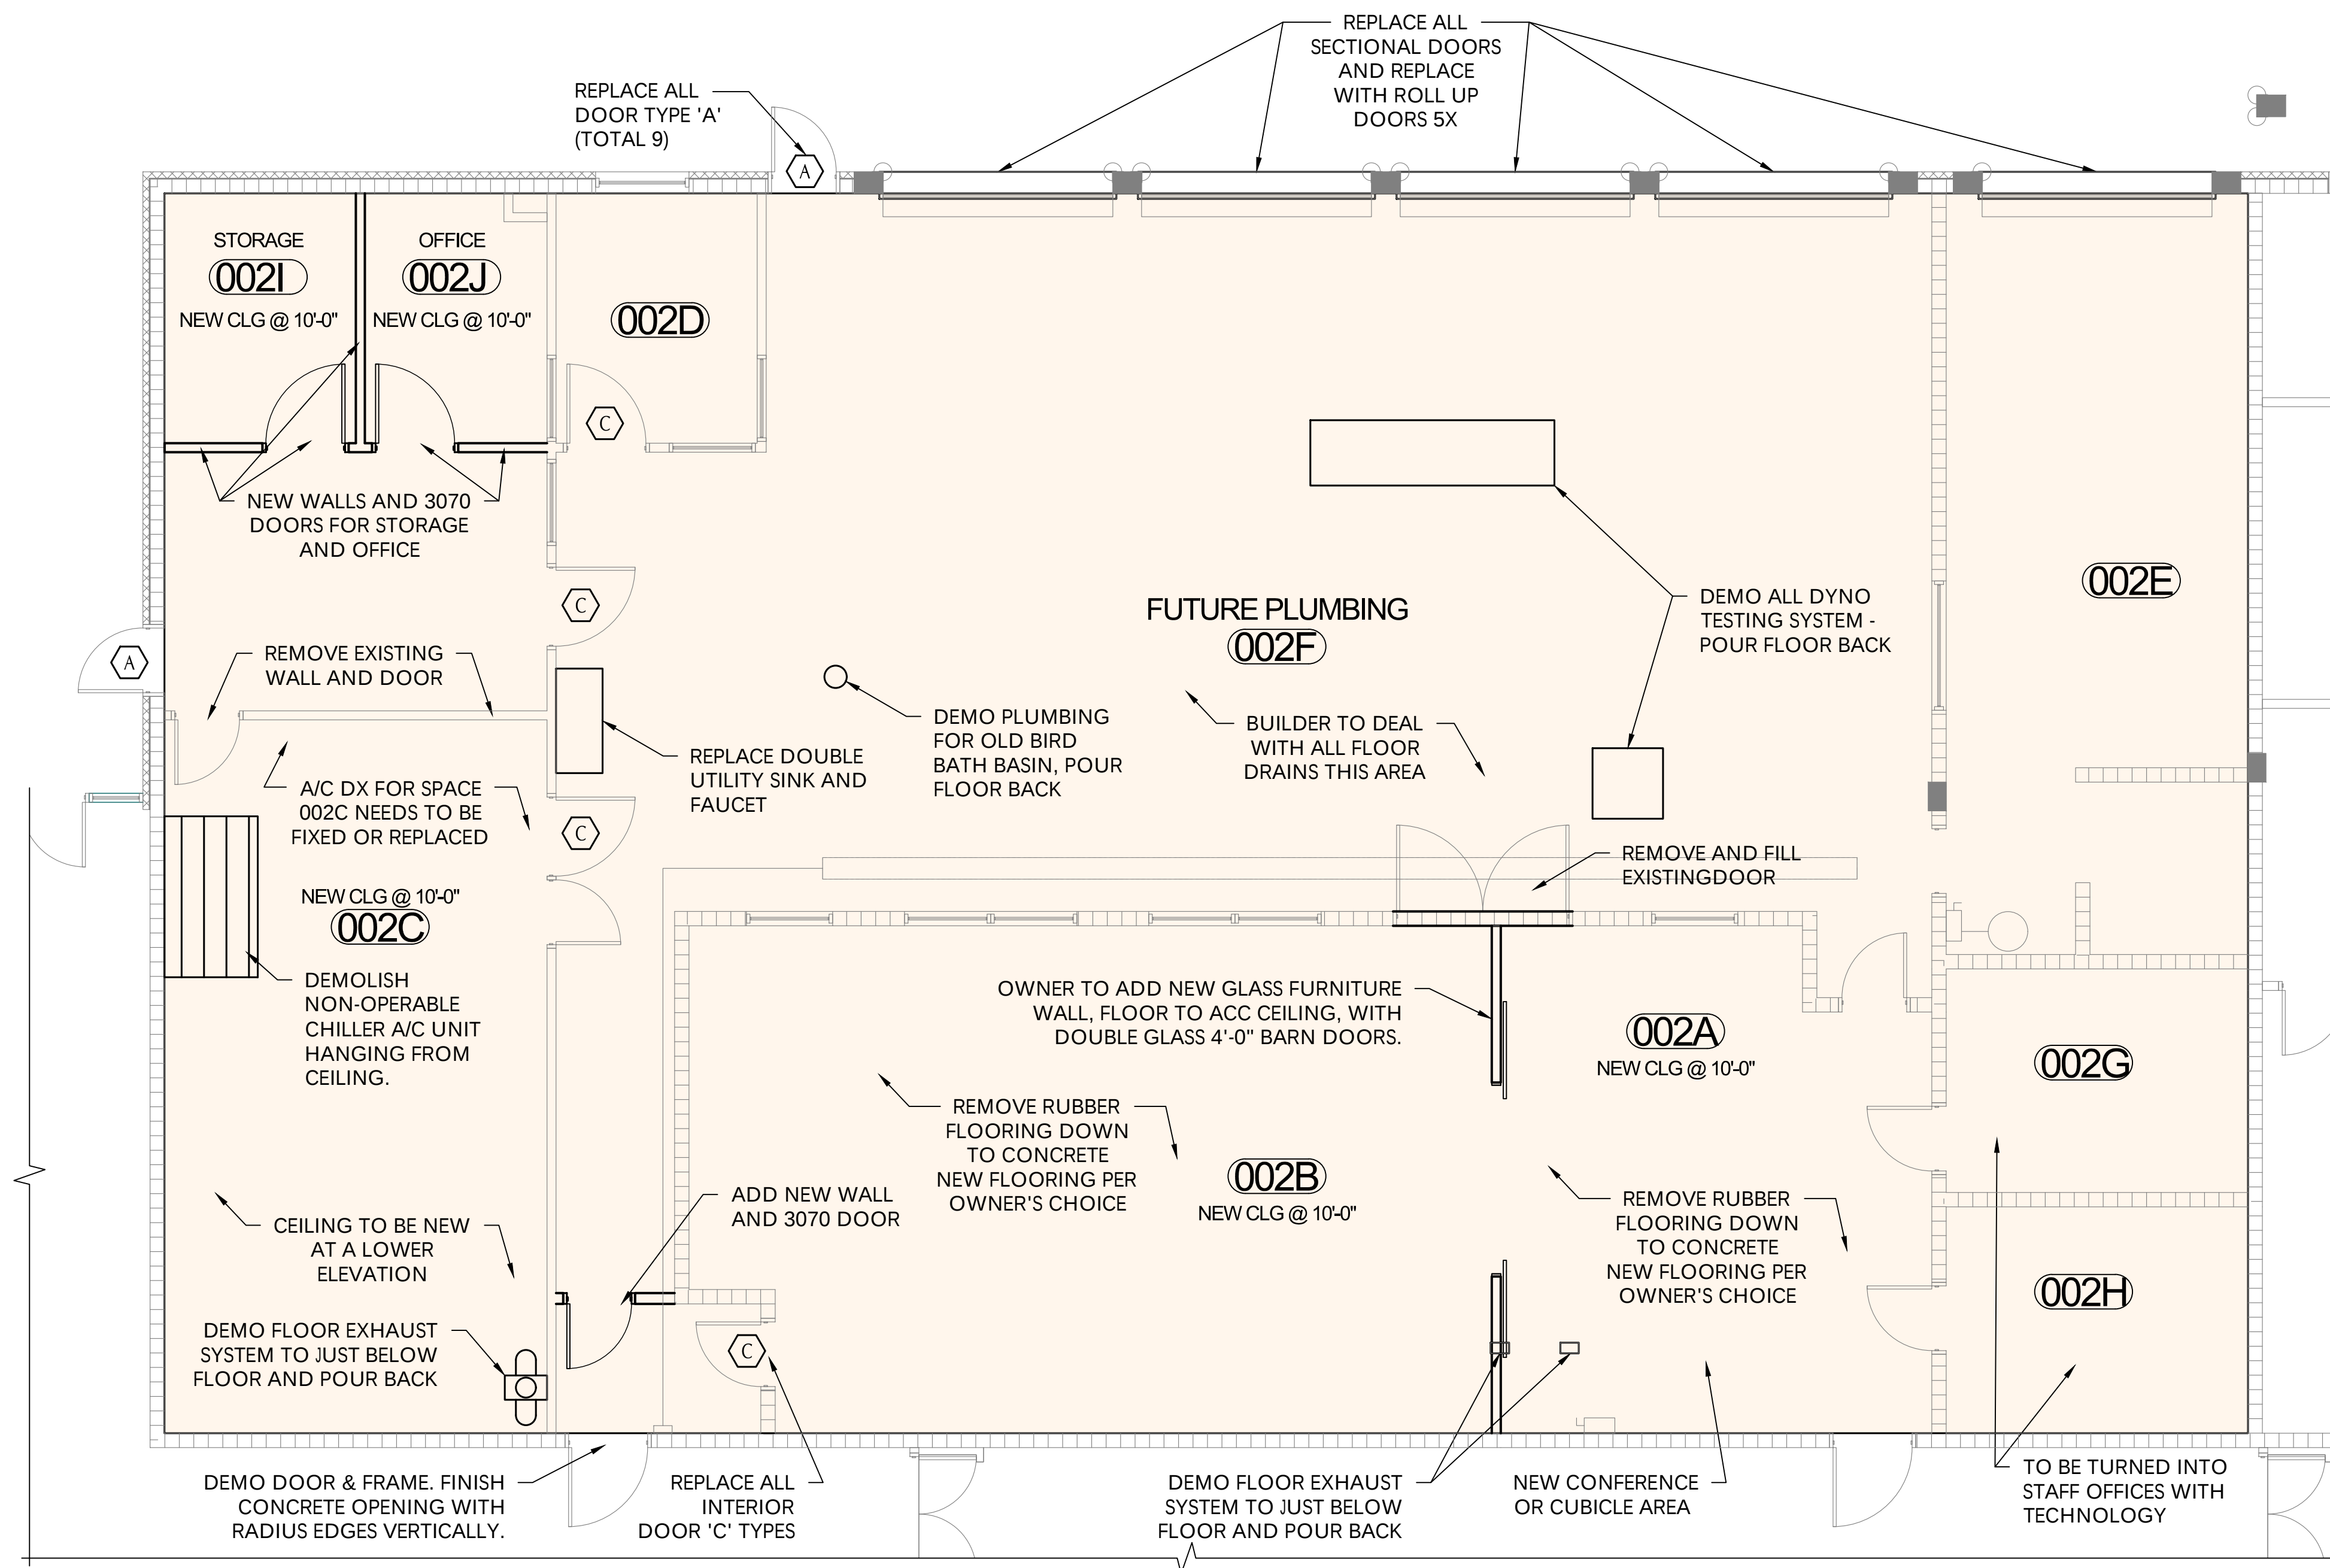1
A103

NEW SCOPE ZONE 3 ARCHITECTURAL FLOOR PLAN

SCALE: 1/8"=1'-0"

NORTH

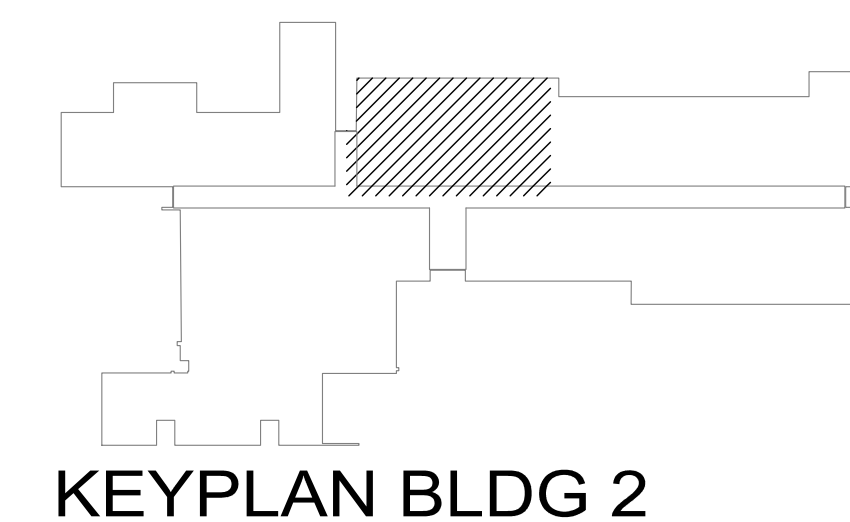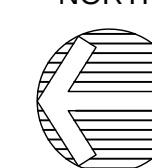

D

C

B

A

REVISIONS

LAKE TECH CLASSROOM REMODEL
EUSTIS CAMPUS - BLDG. 22001 KURT ST.
EUSTIS, FLORIDA, 32726

SCHEMATIC

AX2602310
1000 EAST HWY 99 SUITE 201A, CLEMONT, FL 34711
PH: (407) 908-5677 FAX: (888) 699-4614
Web Site: www.gatorsketch.com

SIGN DATE

CONSTRUCTION DOCUMENTS

COPYRIGHT © 2025
GATORSKETCH CORP.
THIS DRAWING IS PROTECTED BY
COPYRIGHT LAWS OF THE
UNITED STATES. NO PART OF THIS
DESIGN OR THIS DOCUMENT,
INCLUDING ELECTRONIC MEDIA,
MAY BE REPRODUCED,
TRANSCRIBED, COPIED OR
OTHERWISE USED FOR
CONSTRUCTION PURPOSES
WITHOUT EXPRESSED WRITTEN
PERMISSION OF THE DESIGN
PROFESSIONAL. VIOLATORS WILL
BE SUBJECT TO LEGAL
PROSECUTION TO THE FULLEST
EXTENT OF THE LAW.NEW SCOPE
ZONE 3 FLOOR
PLAN
A103

ISSUE DATE 7-02-25

JOB #: GC-25-016

1

2

3

4

EXISTING DOOR, WINDOW, LOUVER & STOREFRONT LEGEND

D1 3'-0" X 7'-0" HM EXTERIOR DOOR W/ VISION PANEL	W1 6'-0" X 4'-0" EXTERIOR 6 PANE JALOUSIE WINDOW
D2 3'-0" X 7'-0" HM EXTERIOR DOOR W/ VISION PANEL W/ TRANSOM	W2 6'-0" X 3'-0" EXTERIOR WINDOW
D3 2X 3'-0" X 7'-0" HM LOUVERED DOOR W/ TRANSOM	W3 4'-0" X 5'-0" EXTERIOR WINDOW
D4 3'-8" X 7'-0" HM EXTERIOR DOOR W/ VENT	W4 6'-0" X 6'-0" EXTERIOR WINDOW
D5 3'-8" X 7'-0" HM EXTERIOR DOOR W/ TRANSOM	W5 3'-8" X 5'-0" WOOD FRAME EXTERIOR WINDOW
D6 2X 2'-6" X 7'-0" HM EXTERIOR DOOR W/ VISION PANEL W/ TRANSOM	W6 4'-0" X 5'-0" WOOD FRAME EXTERIOR WINDOW
D7 3'-0" X 7'-0" HM EXTERIOR DOOR W/ VENT W/ TRANSOM	W6 6'-0" X 2'-0" EXTERIOR WINDOW
D8 2X 3'-0" X 7'-0" HM DOOR W/ TRANSOM	W7 4'-0" X 5'-0" INTERIOR WINDOW
D9 3'-0" X 7'-0" WOOD EXTERIOR DOOR W/ VENT W/ TRANSOM	W8 6'-2" X 3'-0" INTERIOR WINDOW
D10 2X 3'-0" X 7'-0" WOOD DOOR W/ TRANSOM	W9 6'-0" X 5'-0" INTERIOR WINDOW
D11 2X 2'-6" X 7'-0" HM EXTERIOR DOOR W/ VENT W/ TRANSOM	W10 4'-0" X 4'-0" INTERIOR WINDOW
D12 3'-0" X 7'-0" WOOD INTERIOR DOOR W/ VISION PANEL W/ TRANSOM	W11 2X 4'-0" X 4'-0" INTERIOR WINDOW
D13 3'-0" X 7'-0" WOOD INTERIOR DOOR W/ VISION PANEL W/ TRANSOM	
D14 3'-0" X 7'-0" WOOD INTERIOR DOOR	L1 4'-0" X 6'-8" METAL LOUVER
D15 3'-0" X 7'-0" WOOD INTERIOR DOOR W/ TRANSOM	L2 3'-4" X 6'-8" METAL LOUVER
D16 3'-0" X 7'-0" WOOD INTERIOR LOUVERED DOOR W/ TRANSOM	L3 4'-4" X 3'-9" METAL LOUVER
D17 2X 2'-8" X 6'-11" WOOD INTERIOR DOOR W/ WINDOW	L4 2'-0" X 4'-6" METAL LOUVER
D18 3'-8" X 7'-0" WOOD INTERIOR DOOR W/ TRANSOM	L5 2'-0" X 4'-6" METAL LOUVER
D19 3'-8" X 7'-0" & 3'-0" X 7'-0" WOOD INTERIOR DOOR W/ FULL TRANSOM	
D20 3'-8" X 7'-0" WOOD INTERIOR DOOR W/ WINDOW W/ TRANSOM	SF1 11'-4" X 9'-4" HM STOREFRONT DOOR/WINDOW SYSTEM
D21 3'-0" X 7'-0" HM INTERIOR DOOR W/ VISION PANEL W/ TRANSOM	SF2 19'-4" X 9'-4" HM STOREFRONT DOOR/WINDOW SYSTEM
D22 3'-0" X 7'-0" HM FRAME W/ TRANSOM - DOOR REMOVED	SF3 14'-5" X 9'-4" HM STOREFRONT DOOR/WINDOW SYSTEM
D23 3'-0" X 7'-0" WOOD INTERIOR DOOR W/ WINDOW	SF4 9'-2" X 9'-4" HM STOREFRONT DOOR/WINDOW SYSTEM
D24 2X 4'-0" X 7'-0" HM INTERIOR DOOR	SF5 21'-7" X 9'-4" HM STOREFRONT DOOR/WINDOW SYSTEM
D25 3'-0" X 7'-0" WOOD INTERIOR DOOR W/ WINDOW W/ TRANSOM	SF6 10'-0" X 9'-4" HM STOREFRONT DOOR/WINDOW SYSTEM
	SF7 27'-6 3/4" X 9'-4" HM STOREFRONT DOOR/WINDOW SYSTEM
G1 10'-0" X 10'-0" ROLL TOP GARAGE DOOR	SF8 5'-10" X 9'-4" HM STOREFRONT DOOR/WINDOW SYSTEM
G2 10'-8" X 10'-2" SECTIONAL GARAGE DOOR	
G3 10'-8" X 14'-9" SECTIONAL GARAGE DOOR	
G4 20'-0" X 10'-0" ROLL TOP GARAGE DOOR	

ABBREVIATIONS:	
A.B.	ANCHOR BOLT
ABV.	ABOVE
A/C	AIR CONDITIONER
ADJ.	ADJUSTABLE
A.F.F.	ABOVE FINISH FLOOR
A.H.U.	AIR HANDLER UNIT
BM.	BEAM
BOT.	BOTTOM
CLG.	CEILING
CJ	CONTROL JOINT
COL.	COLUMN
COMP.	A/C COMPRESSOR
CPT.	CARPET
C.T.	CERAMIC TILE
DIA.	DIAMETER
DISP.	DISPOSAL
E.W.	EACH WAY
ELEC.	ELECTRICAL
ELEV.	ELEVATION
EXT.	EXTERIOR
FBC	FLORIDA BUILDING CODE
F.F.	FINISHED FLOOR
F.G.	FIXED GLASS
FLR.	FLOOR
FT.	FOOT / FEET
FX	FIXED
GALV.	GALVANIZED
G.C.	GENERAL CONTRATOR
GFI.	GROUND FAULT INTERRUPTER
HGT	HEIGHT
MFGR	MANUFACTURER
MIN.	MINIMUM
MIR.	MIRROR
N.I.C.	NOT IN CONTRACT
N.T.S.	NOT TO SCALE
OPNG	OPENING
P.A.F	POWER ACTUATED FASTENER
PED.	PEDESTAL
PSF	POUNDS PER SQUARE FOOT
PTD	PAINTED
RAD	RADIUS
REQD	REQUIRED
RND	ROUND
S.F.	SQUARE FOOT (FEET)
TEMP.	TEMPERED
TYP.	TYPICAL
U.N.O.	UNLESS NOTIFIED OTHERWISE
VCT.	VINYL COMPOSITION TILE
VERT.	VERTICAL
VTR	VENT THROUGH ROOF
W/	WITH
W/C	WATER CLOSET
WP	WATER PROOF

REVISIONS	

LAKE TECH CLASSROOM REMODEL

EUSTIS CAMPUS - BLDG. 2

2001 KURT ST.

EUSTIS, FLORIDA, 32726

SCHEMATIC

Gator

Architects & Planners

AXX0602010

1000 EAST HWY 99 SUITE 201A, CLEMONT, FL 34711

PH: (407)908-6677 FAX: (888)694-4614

Web Site: www.gatorakto.com

SIGN DATE

CONSTRUCTION DOCUMENTS

COPYRIGHT © 2025
GATORSKETCH CORP.
THIS DRAWING IS PROTECTED BY
COPYRIGHT LAWS OF THE
UNITED STATES. NO PART OF THIS
DESIGN OR THIS DOCUMENT,
INCLUDING ELECTRONIC MEDIA,
MAY BE REPRODUCED
TRANSCRIBED, COPIED OR
OTHERWISE USED FOR
CONSTRUCTION PURPOSES
WITHOUT EXPRESSED WRITTEN
PERMISSION OF THE DESIGN
PROFESSIONAL. VIOLATORS WILL
BE SUBJECT TO LEGAL
PROSECUTION TO THE FULLEST
EXTENT OF THE LAW.

LEGENDS

D100


ISSUE DATE 7-02-25

JOB #: GC-25-016

1
D100

EXISTING DOOR, WINDOW, LOUVER & STOREFRONT LEGEND

SCALE: 1/16"=1'-0"

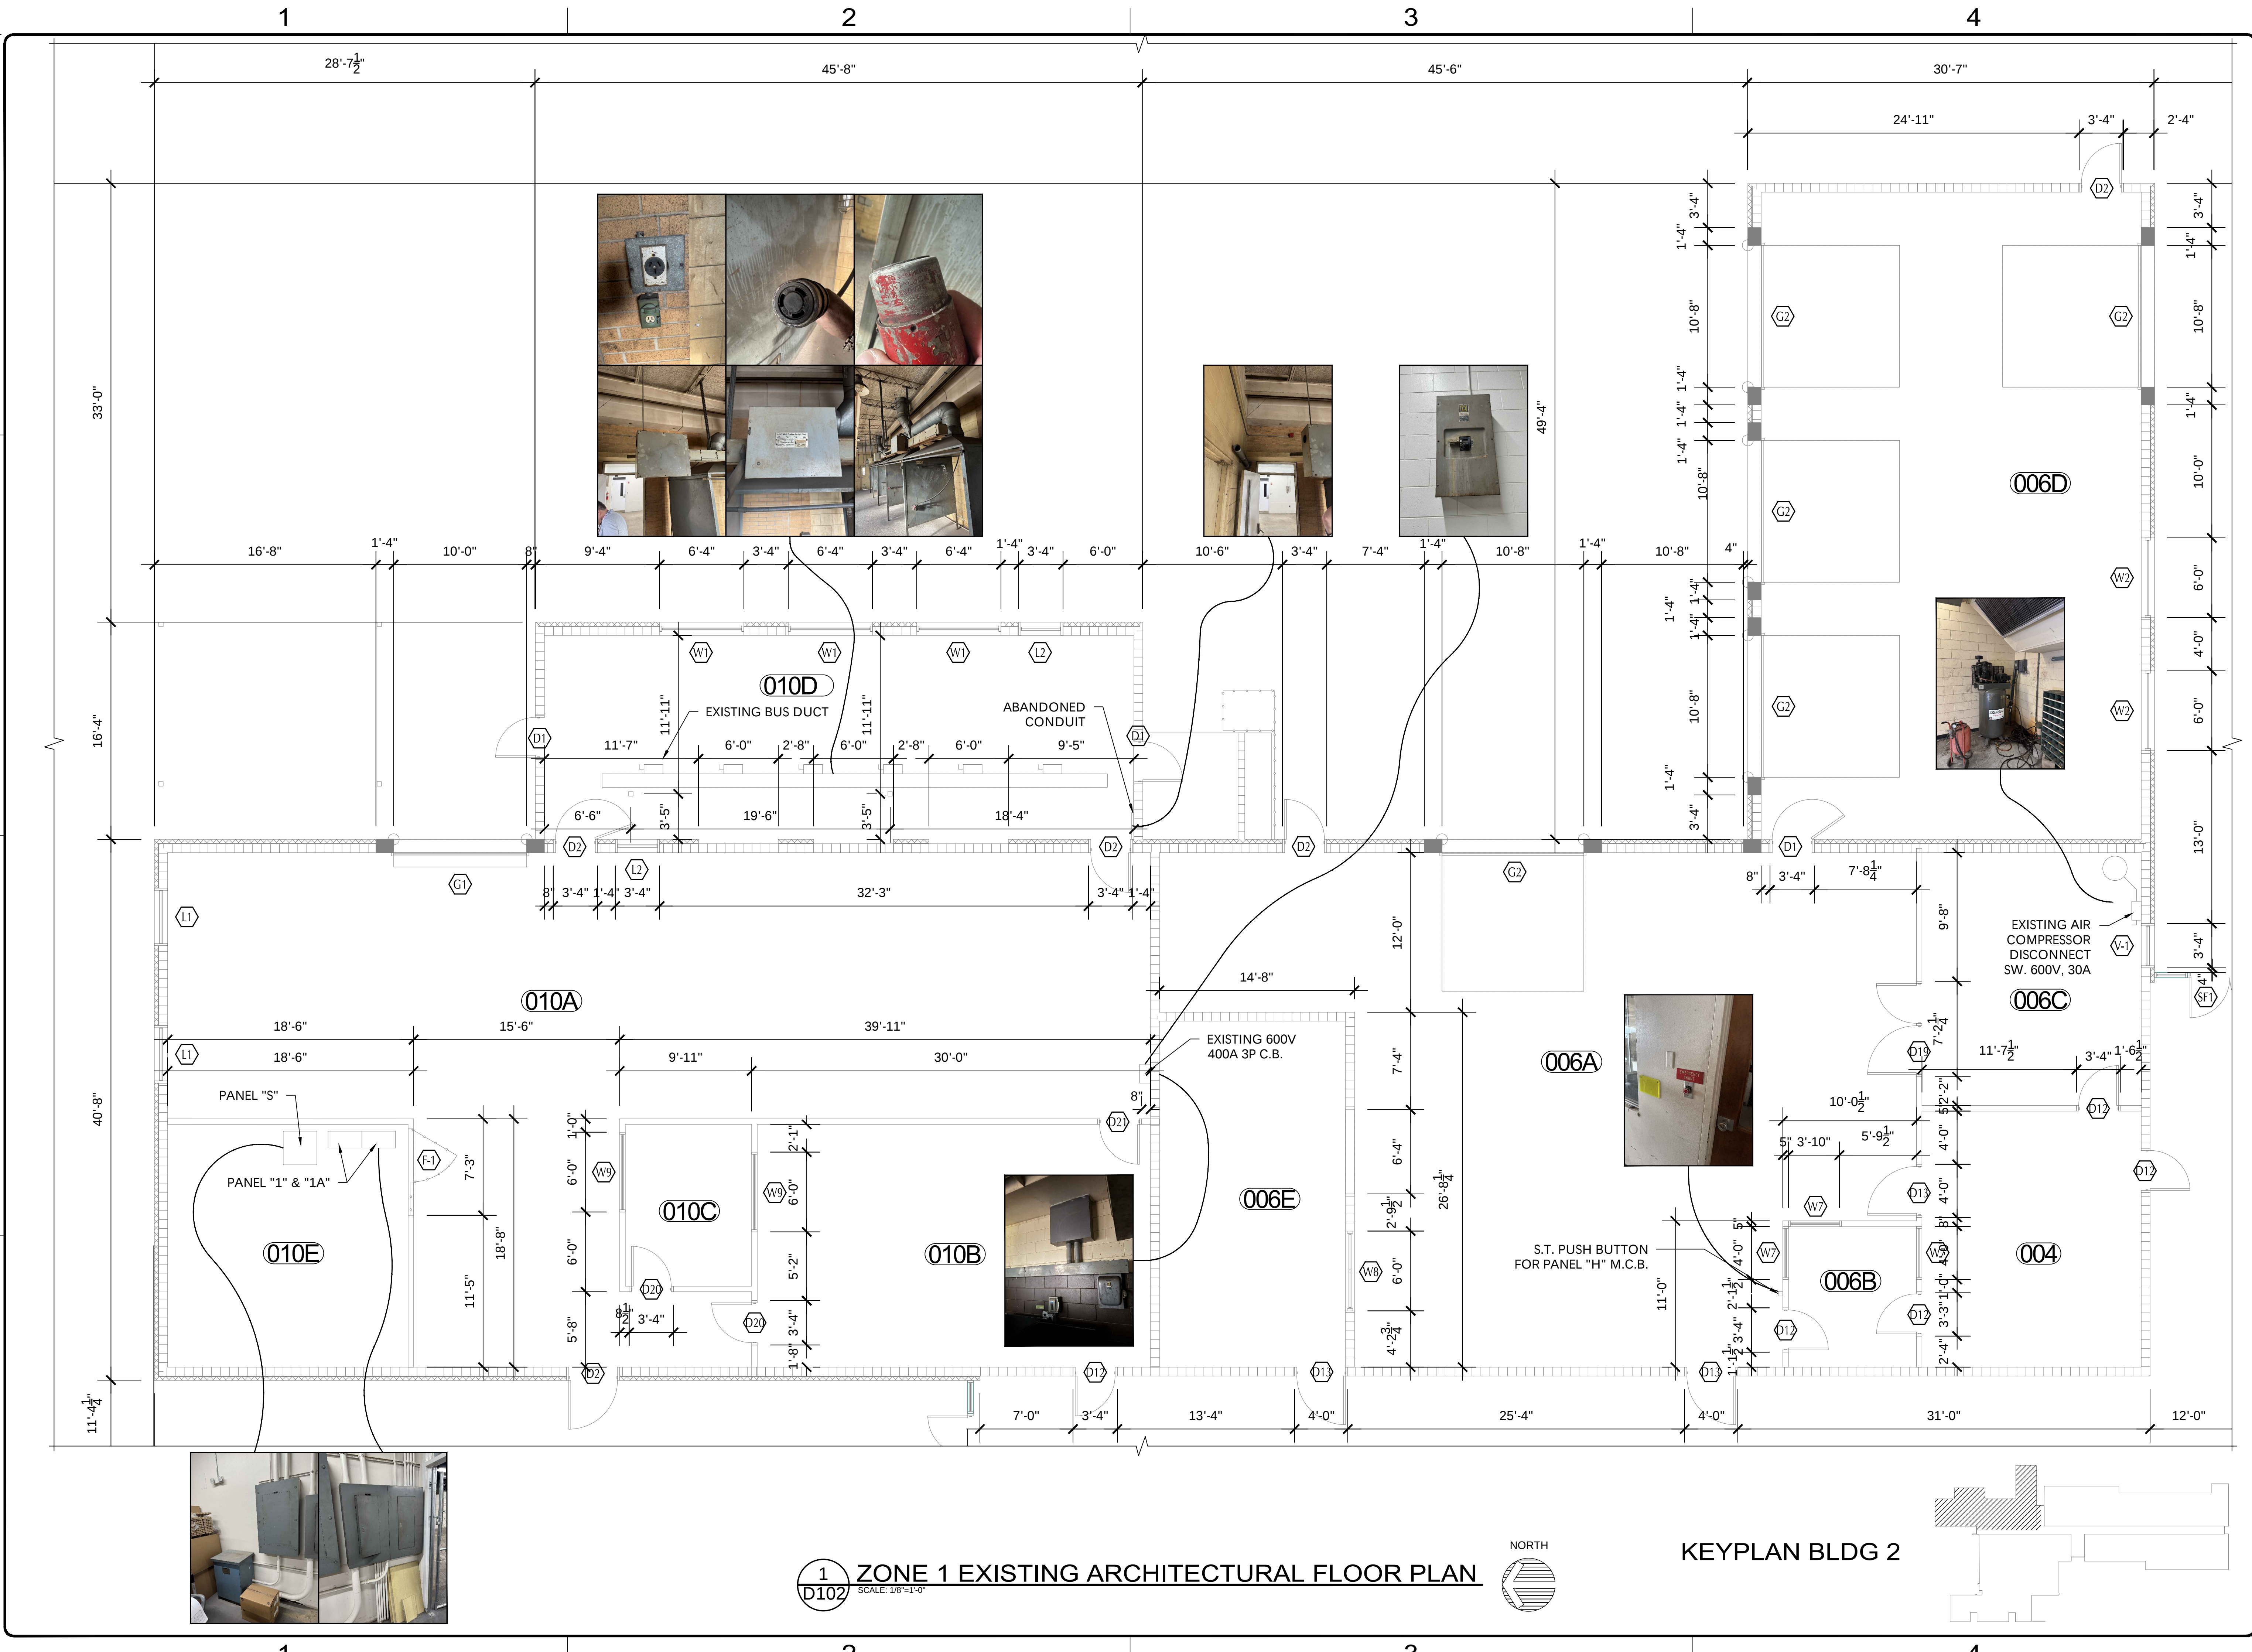

D

C

B

A

REVISIONS

LAKE TECH CLASSROOM REMODEL
EUSTIS CAMPUS - BLDG. 2
2001 KURT ST.
EUSTIS, FLORIDA, 32726


SCHEMATIC

GatorSketch
ARCHITECTS & PLANNERS
AX26962310
1000 EAST HWY 99 SUITE 201A, CLEMONT, FL 34711
PH: (407) 988-5677 FAX: (888) 699-4614
Web Site: www.gatorsketch.com

SIGN DATE

CONSTRUCTION DOCUMENTS
COPYRIGHT © 2025
GATORSKETCH CORP.
THIS DRAWING IS PROTECTED BY
COPYRIGHT LAWS OF THE
UNITED STATES. NO PART OF THIS
DESIGN OR THIS DOCUMENT,
INCLUDING ELECTRONIC MEDIA,
MAY BE REPRODUCED,
TRANSCRIBED, COPIED OR
OTHERWISE USED FOR
CONSTRUCTION PURPOSES
WITHOUT EXPRESSED WRITTEN
PERMISSION OF THE DESIGN
PROFESSIONAL. VIOLATORS WILL
BE SUBJECT TO LEGAL
PROSECUTION TO THE FULLEST
EXTENT OF THE LAW.



ZONE 1
ARCHITECTURAL
FLOOR PLAN
D102
ISSUE DATE 7-02-25
JOB #: GC-25-016

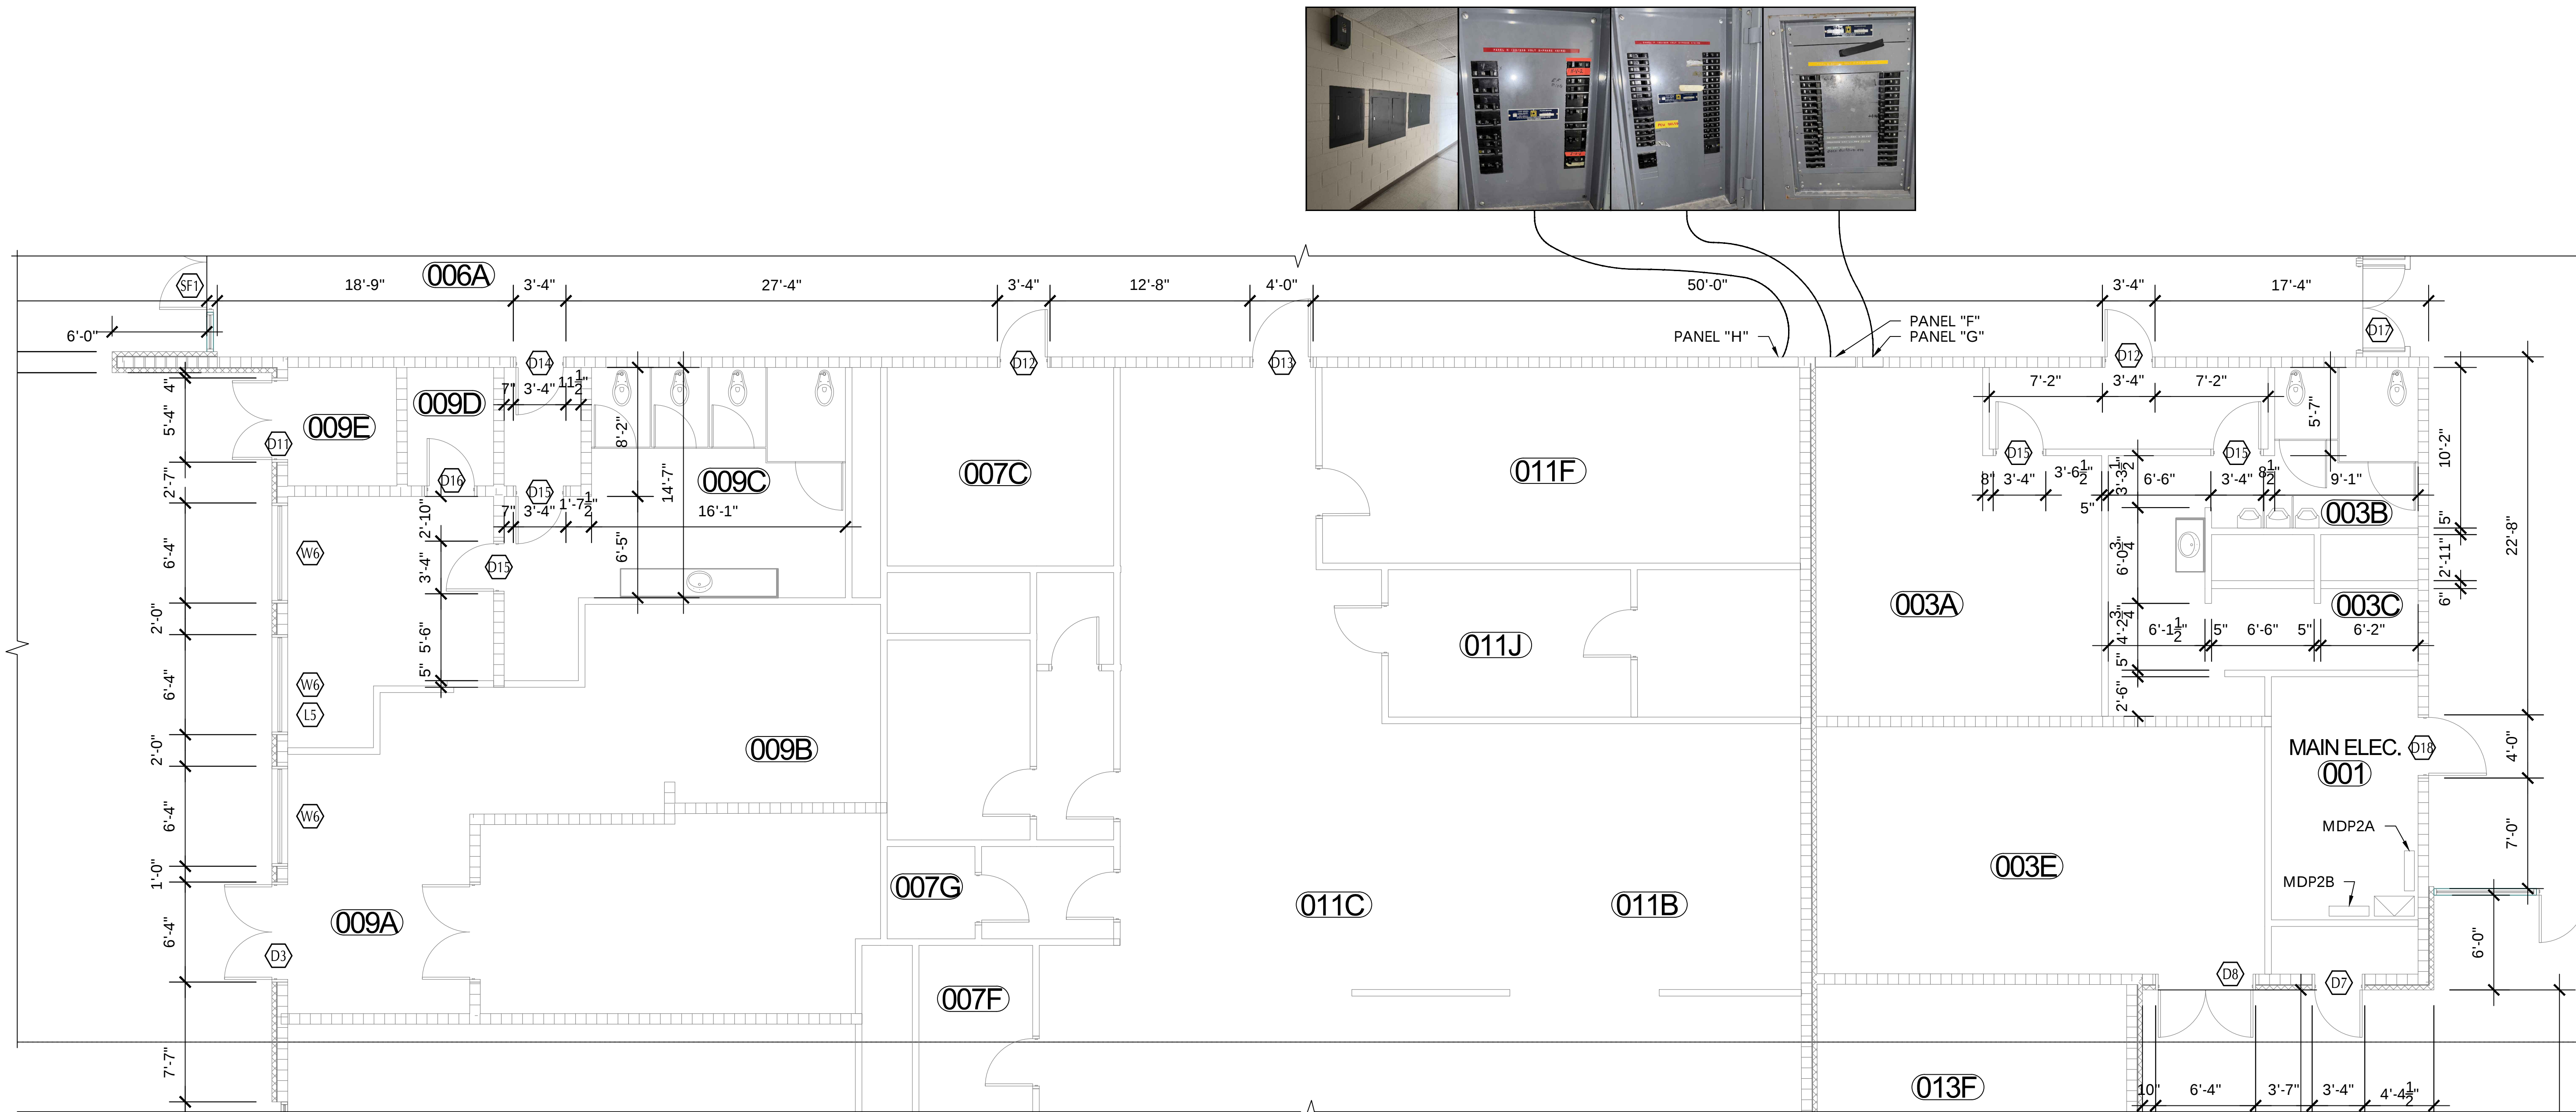

1
D103

ZONE 2 EXISTING ARCHITECTURAL FLOOR PLAN

SCALE: 1/8"=1'-0"

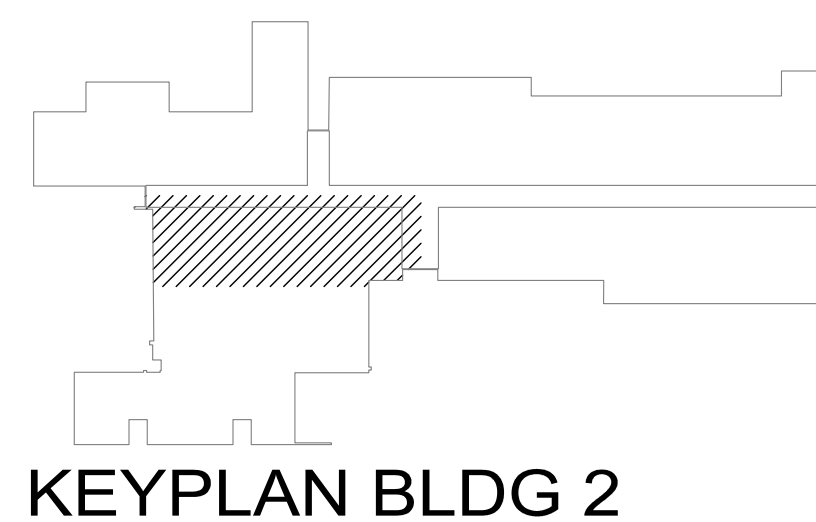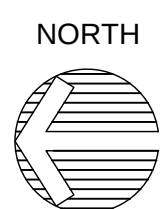

REVISIONS	

LAKE TECH CLASSROOM REMODEL
EUSTIS CAMPUS - BLDG. 2

2001 KURT ST.
EUSTIS, FLORIDA, 32726

SCHEMATIC

GatorSketch
ARCHITECTS & PLANNERS

AXX6962310
1000 EAST HWY 99 SUITE 201A, CLEMONT, FL 34711
PH: (407) 998-5677 FAX: (888) 999-4614
Web Site: www.gatorsketch.com

SIGN DATE

CONSTRUCTION DOCUMENTS

COPYRIGHT © 2025
GATORSKETCH CORP.
THIS DRAWING IS PROTECTED BY
COPYRIGHT LAWS OF THE
UNITED STATES. NO PART OF THIS
DESIGN OR THIS DOCUMENT,
INCLUDING ELECTRONIC MEDIA,
MAY BE REPRODUCED,
TRANSCRIBED, COPIED, OR
OTHERWISE USED FOR
CONSTRUCTION PURPOSES
WITHOUT EXPRESSED WRITTEN
PERMISSION OF THE DESIGN
PROFESSIONAL. VIOLATORS WILL
BE SUBJECT TO LEGAL
PROSECUTION TO THE FULLEST
EXTENT OF THE LAW.

ZONE 2
ARCHITECTURAL
FLOOR PLAN
D103

ISSUE DATE 7-02-25



JOB #: GC-25-016

1

2

3


4

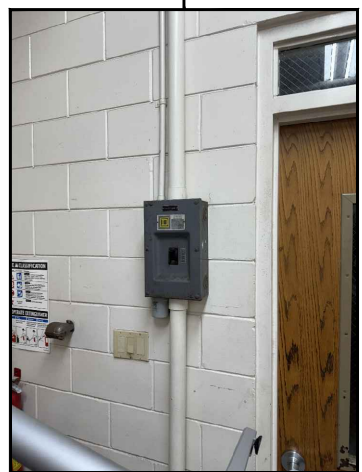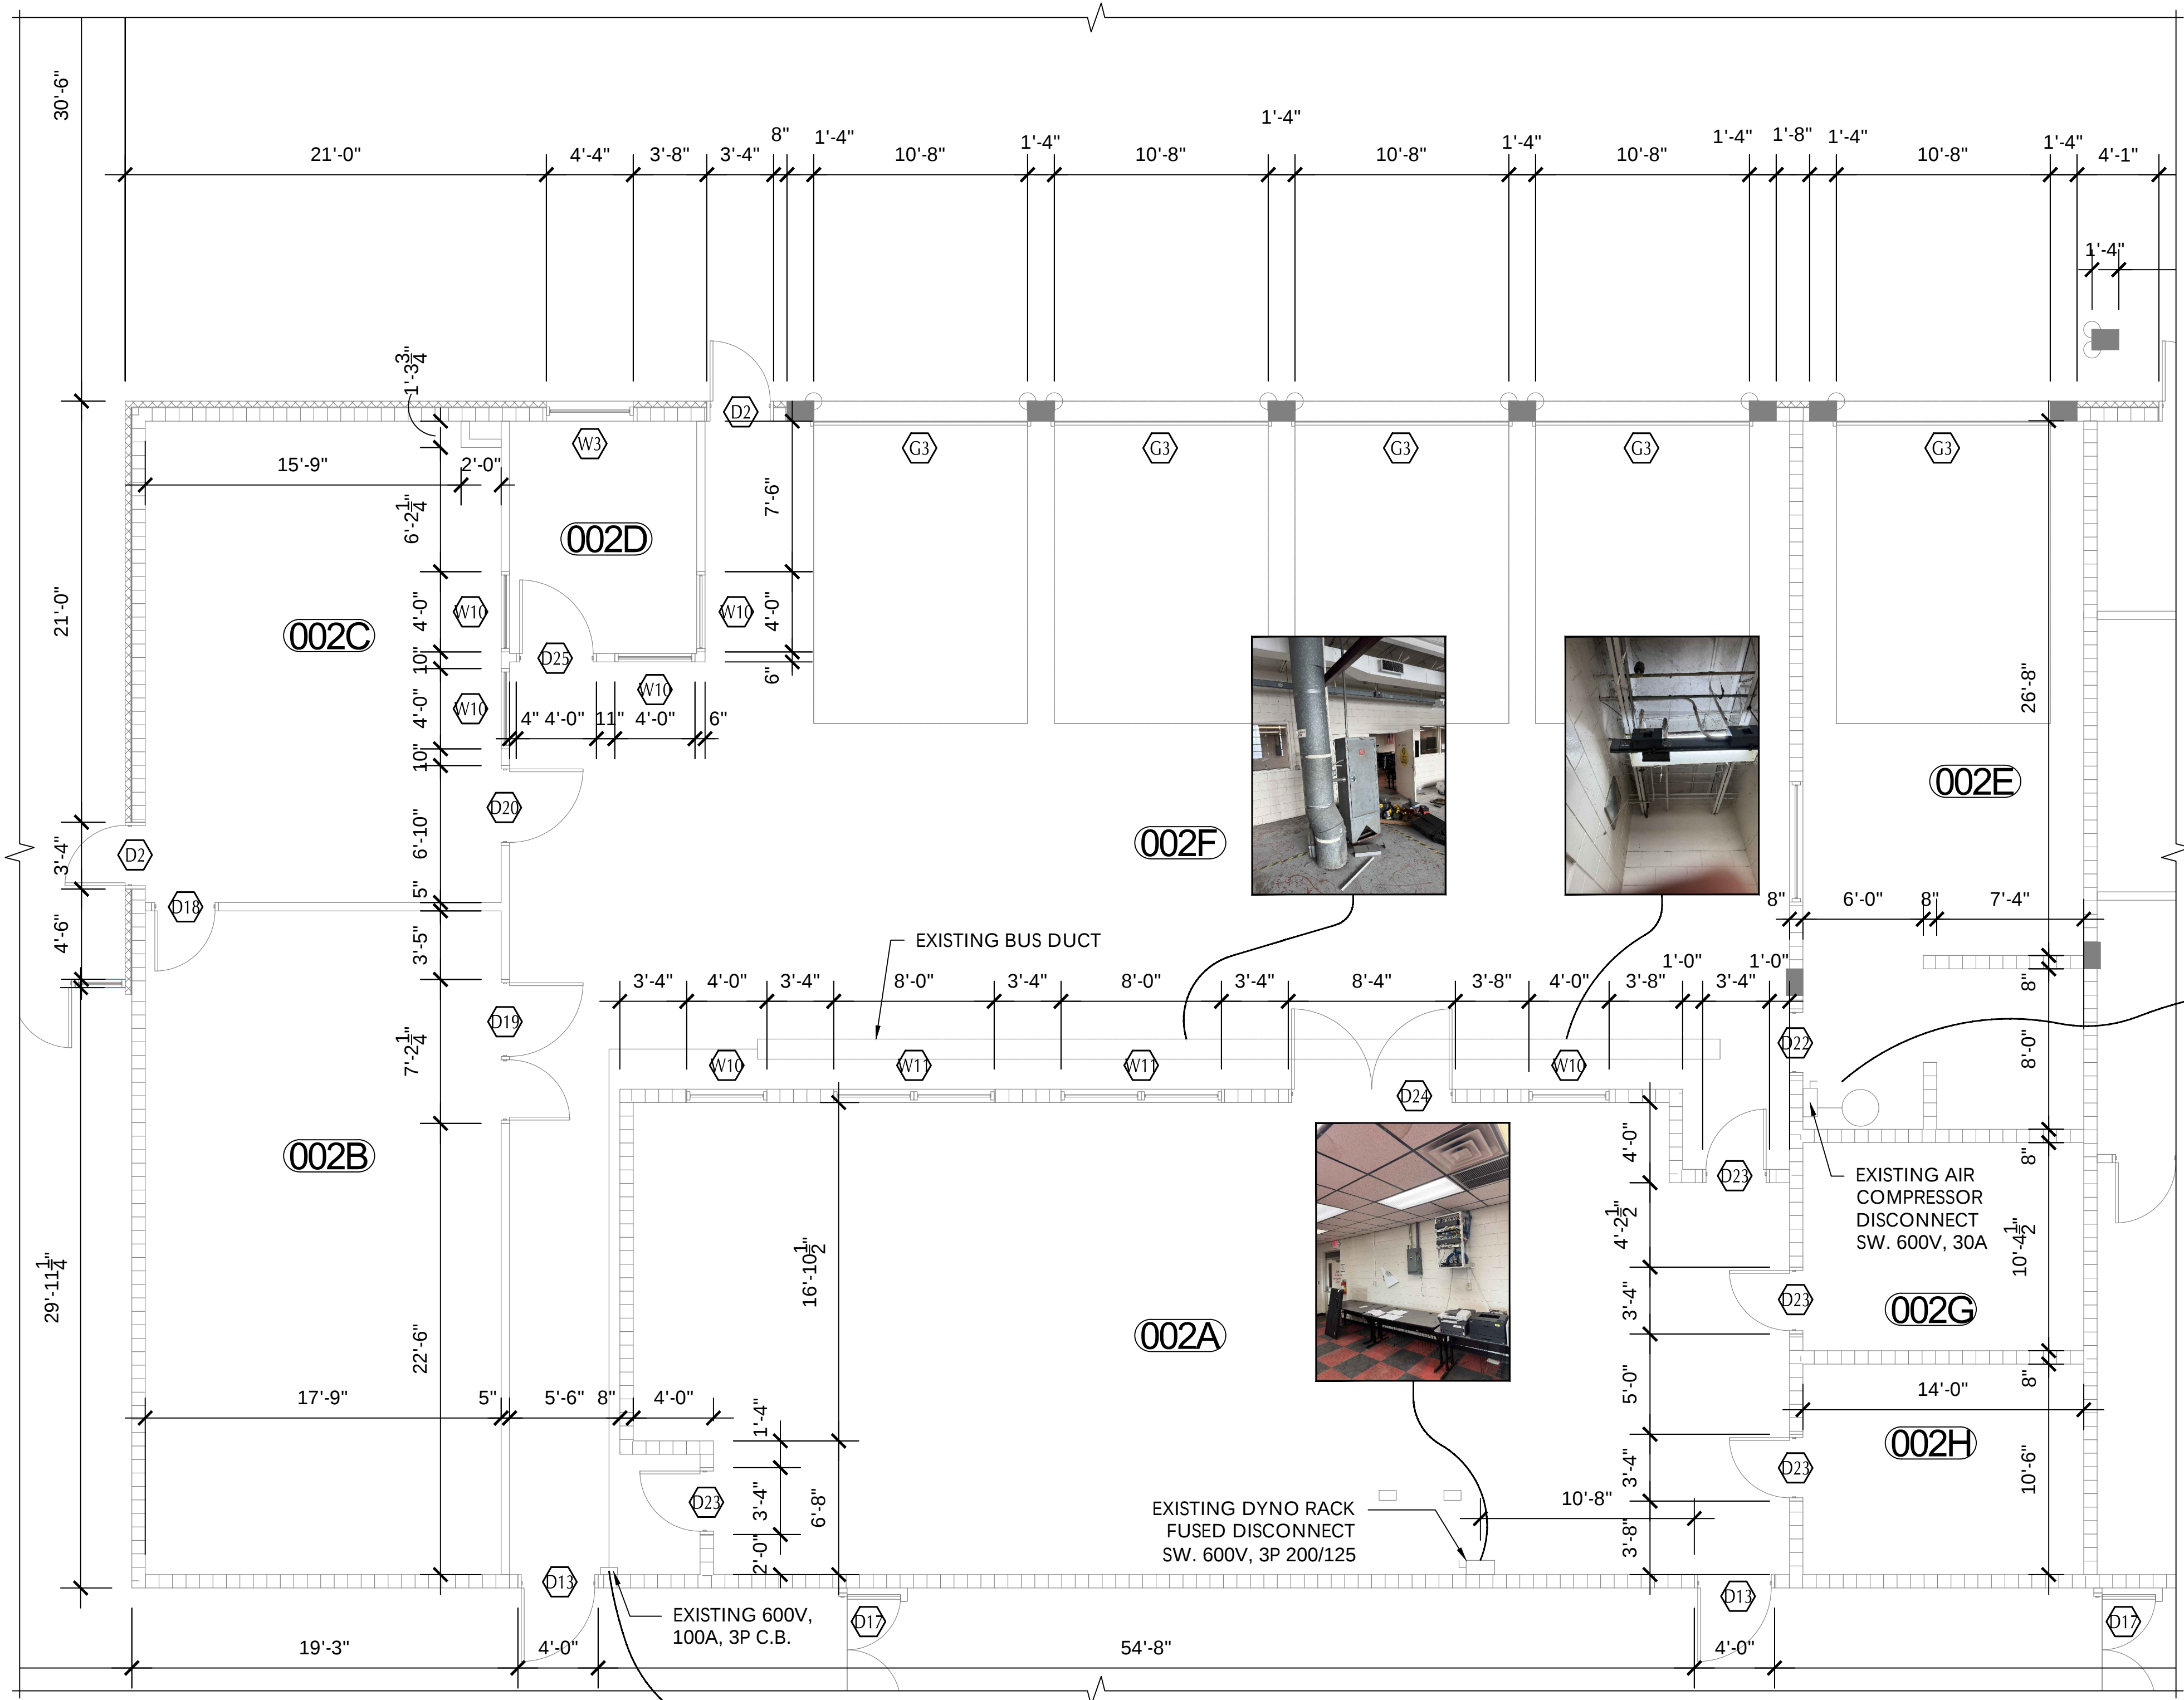

1
D104

ZONE 3 EXISTING ARCHITECTURAL FLOOR PLAN

SCALE: 1/8"=1'-0"

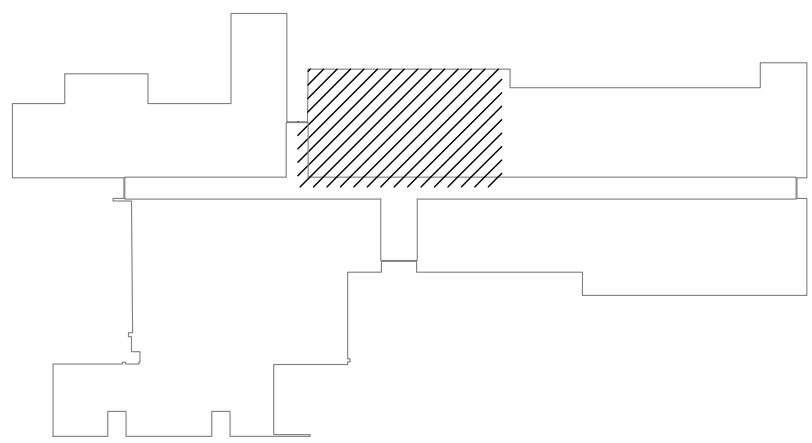

KEYPLAN BLDG 2

D

C

B

A

REVISIONS

LAKE TECH CLASSROOM REMODEL
EUSTIS CAMPUS - BLDG. 2

2001 KURT ST.
EUSTIS, FLORIDA, 32726

SCHEMATIC



1000 EAST HWY 59 SUITE 201A, CLEMONT, FL 34711
PH: (407) 908-5677 FAX: (888) 699-4614
Web Site: www.gatorsketch.com

SIGN DATE

CONSTRUCTION DOCUMENTS

COPYRIGHT © 2025
GATORSKETCH CORP.
THIS DRAWING IS PROTECTED BY
COPYRIGHT LAWS OF THE
UNITED STATES. NO PART OF THIS
DESIGN OR THIS DOCUMENT,
INCLUDING ELECTRONIC MEDIA,
MAY BE REPRODUCED
TRANSCRIBED, COPIED OR
OTHERWISE USED FOR
CONSTRUCTION PURPOSES
WITHOUT EXPRESSED WRITTEN
PERMISSION OF THE DESIGN
PROFESSIONAL. VIOLATORS WILL
BE SUBJECT TO LEGAL
PROSECUTION TO THE FULLEST
EXTENT OF THE LAW.

ZONE 3
ARCHITECTURAL
FLOOR PLAN
D104

ISSUE DATE 7-02-25

JOB #: GC-25-016

1

2

3

4