


SMALL ENGINE REPAIR

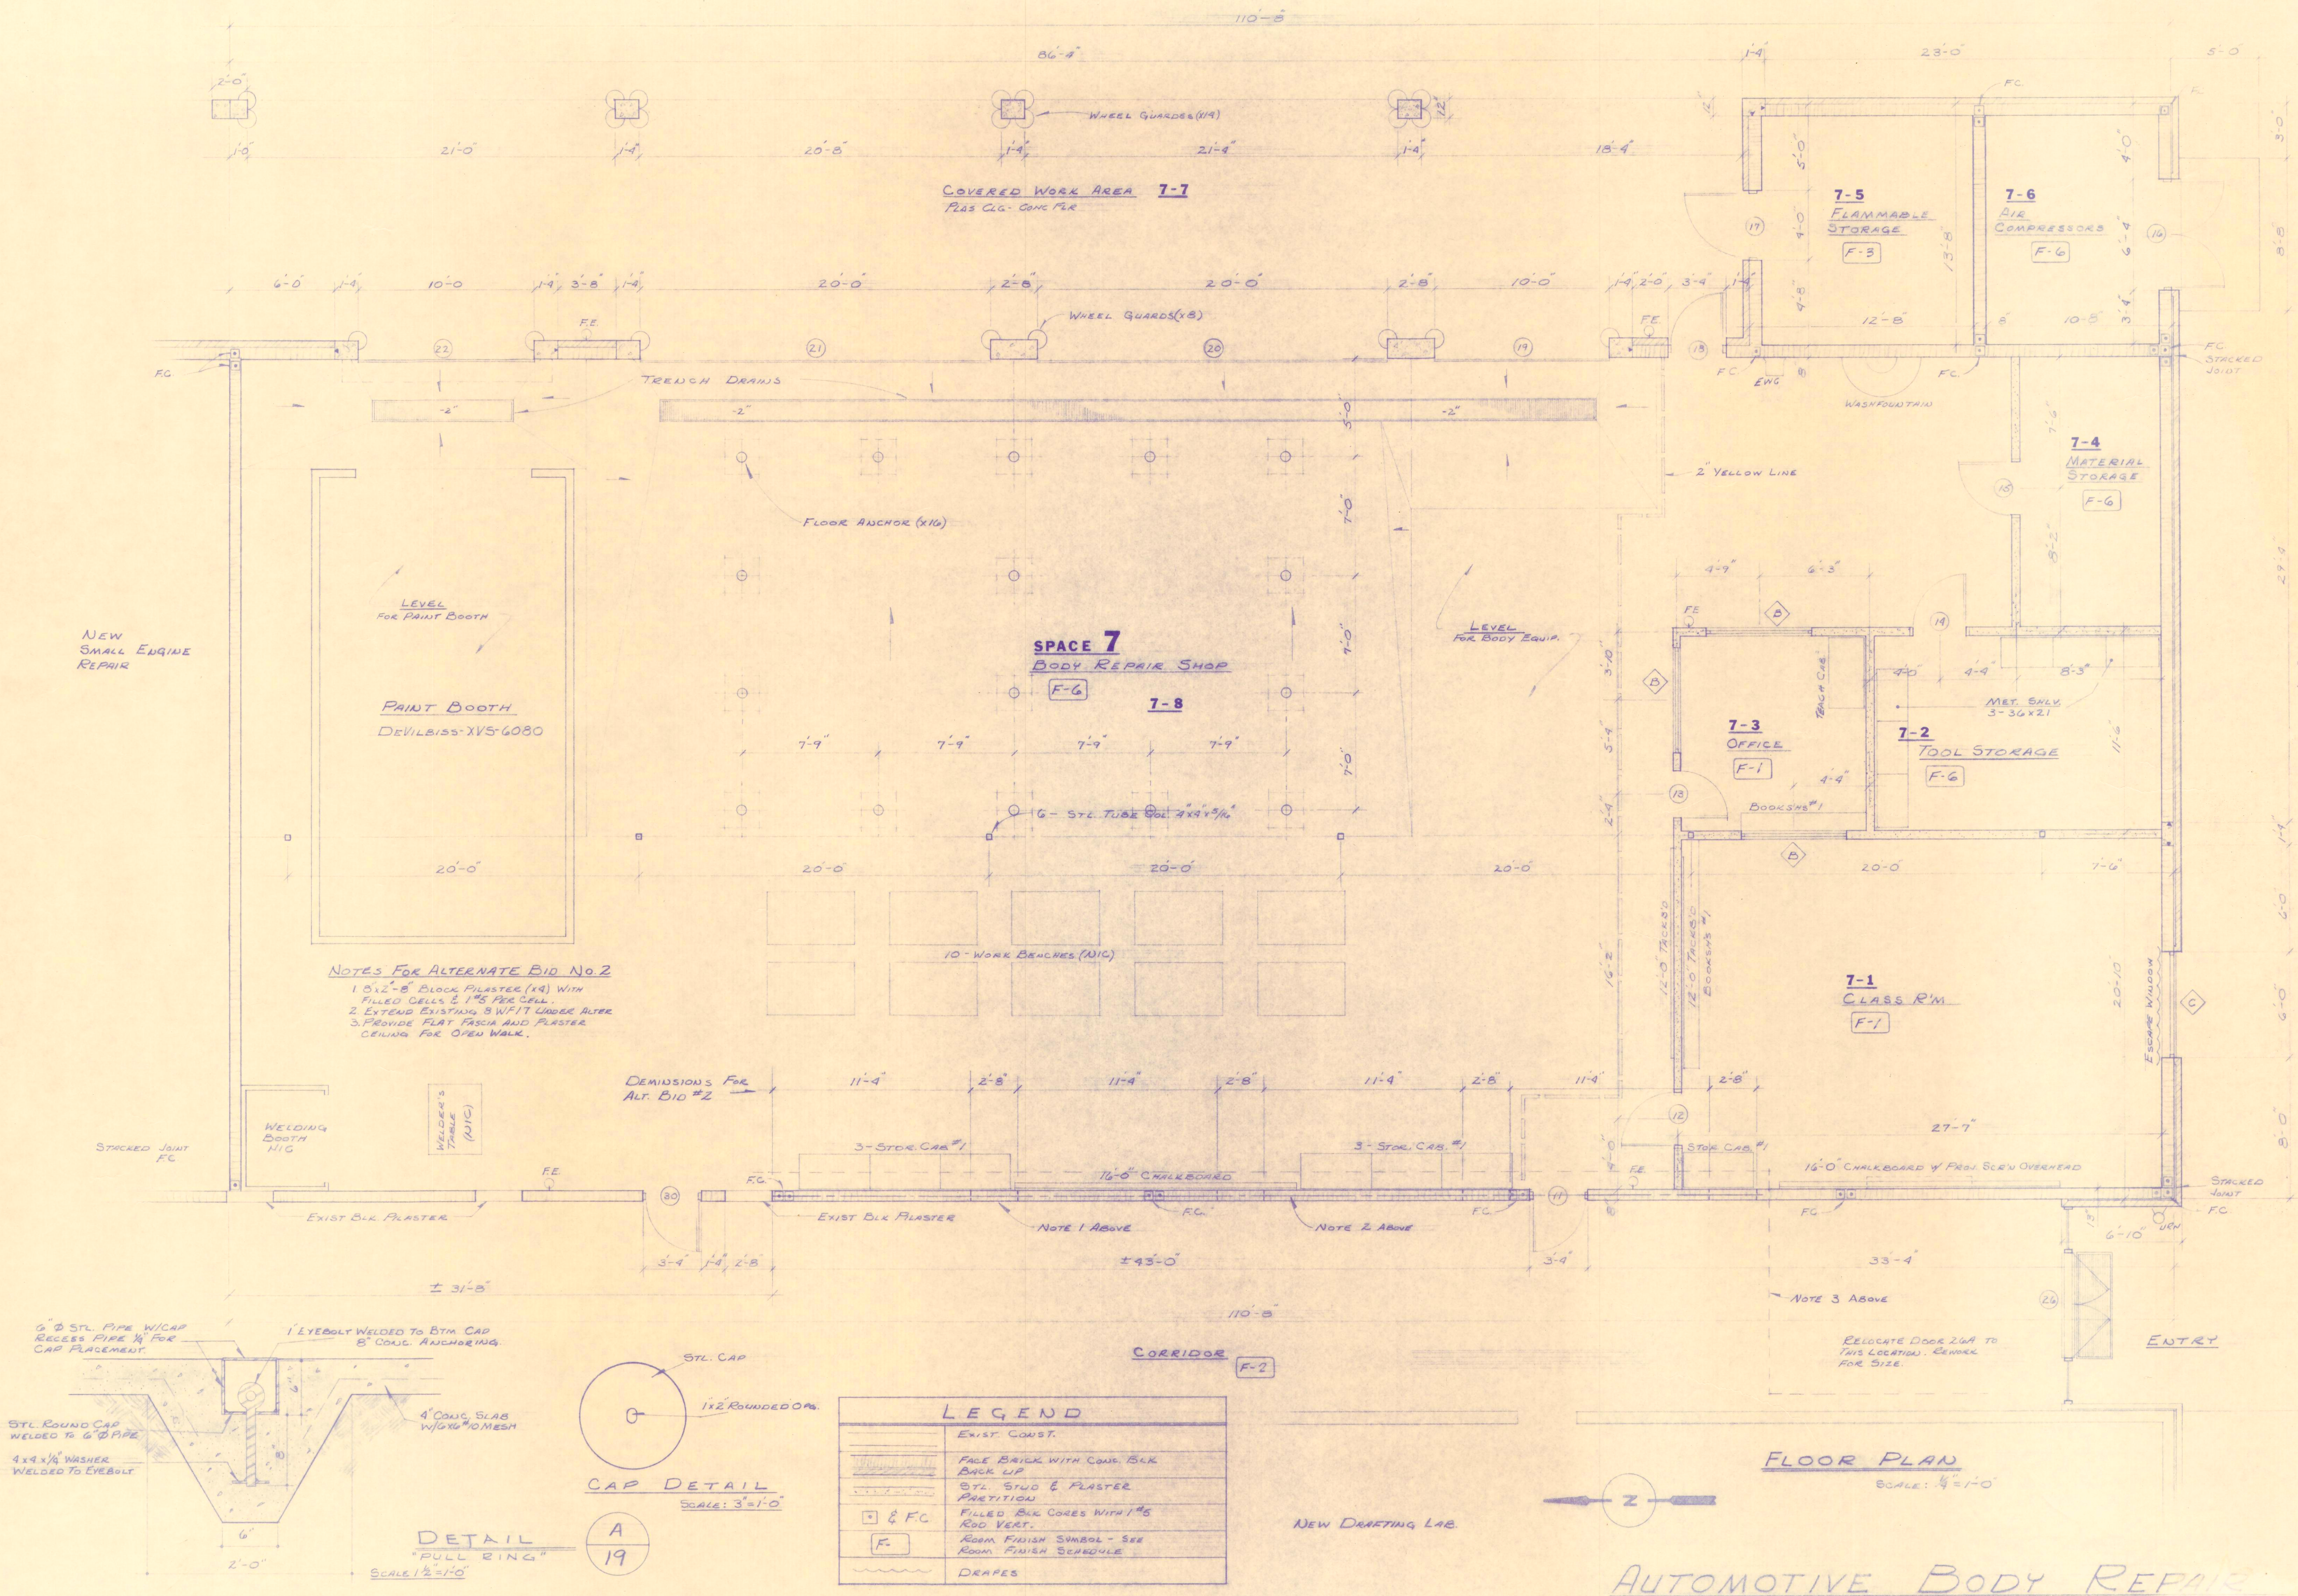

NOTES FOR ALTERNATE BID NO. 1

1. 8" x 2'-8" BLOCK PLASTER (1/4") WITH FILLED CELLS & 1" x 5" PER CELL
2. PROVIDE B.W.F. STEEL BEAM
3. PROVIDE FLAT FASCIA AND PLASTER CEILING FOR OPEN WALK.

REWORK CONC. S/W AS REQ TO PROVIDE RAMP

BODY REPAIR SHOP

CLASSROOM

RELOCATE DOOR 26A TO THIS LOCATION. REWORK FOR SIZE

ENTRY

RELOCATE FOOT GRILLE W/ NEW ALUM. ANGLE FRM.

CONCRETE RAMP DOWN TO DRIVE WAY

NOTE 3 ABOVE

CORRIDOR

F-2

DEMINSIONS FOR ALT. BID #1

EXP. JOINT COV. 2 SIDES OF WALL

14'-8"

2'-8"

11'-4"

3'-4" M.O.

2'-8"

11'-4"

2'-8"

11'-4"

2'-8"

EXIST. CLIMATE CONTROL

2a-1

OFFICE

F-1

BOOKS #1

6'-6"

5'-5"

23'-3"

18'-8"

11'-11"

4'-5"

11'-10"

26'-0"

52'-0"

26'-0"

52'-0"

LEGEND

- FACE BRICK WITH CONC. BLK. BACK UP
- STL. STUD. & PLASTER PARTITION
- FILLED BLK. COARSE WITH 1" x 5" ROD VERT.
- ROOM FINISH & DETAIL - SEE ROOM FINISH SCHEDULE
- CHANGES

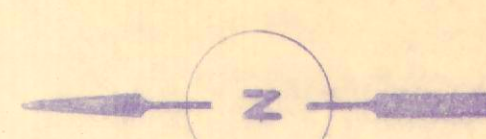

FLOOR PLAN

SCALE: 1/4" = 1'-0"

DRAFTING LAB

HOPSON & CLELAND ARCHITECTS, INC.
103 S. 6TH ST. - 904/787-4123
LEESBURG, FLA.

SCHOOL BOARD OF
LAKE COUNTY
TAVARES, FLA. OWNER

LAKE COUNTY AREA
VOCATIONAL TECHNICAL CENTER
EUSTIS, FLORIDA

JOB NO.
7911

SHEET


20

OF 91

Job. No.
7911
SHEET
21
OF 91

NEW: SMALL BUSINESS

EMERGENCY MEDICAL
TECH. & PARAMEDIC



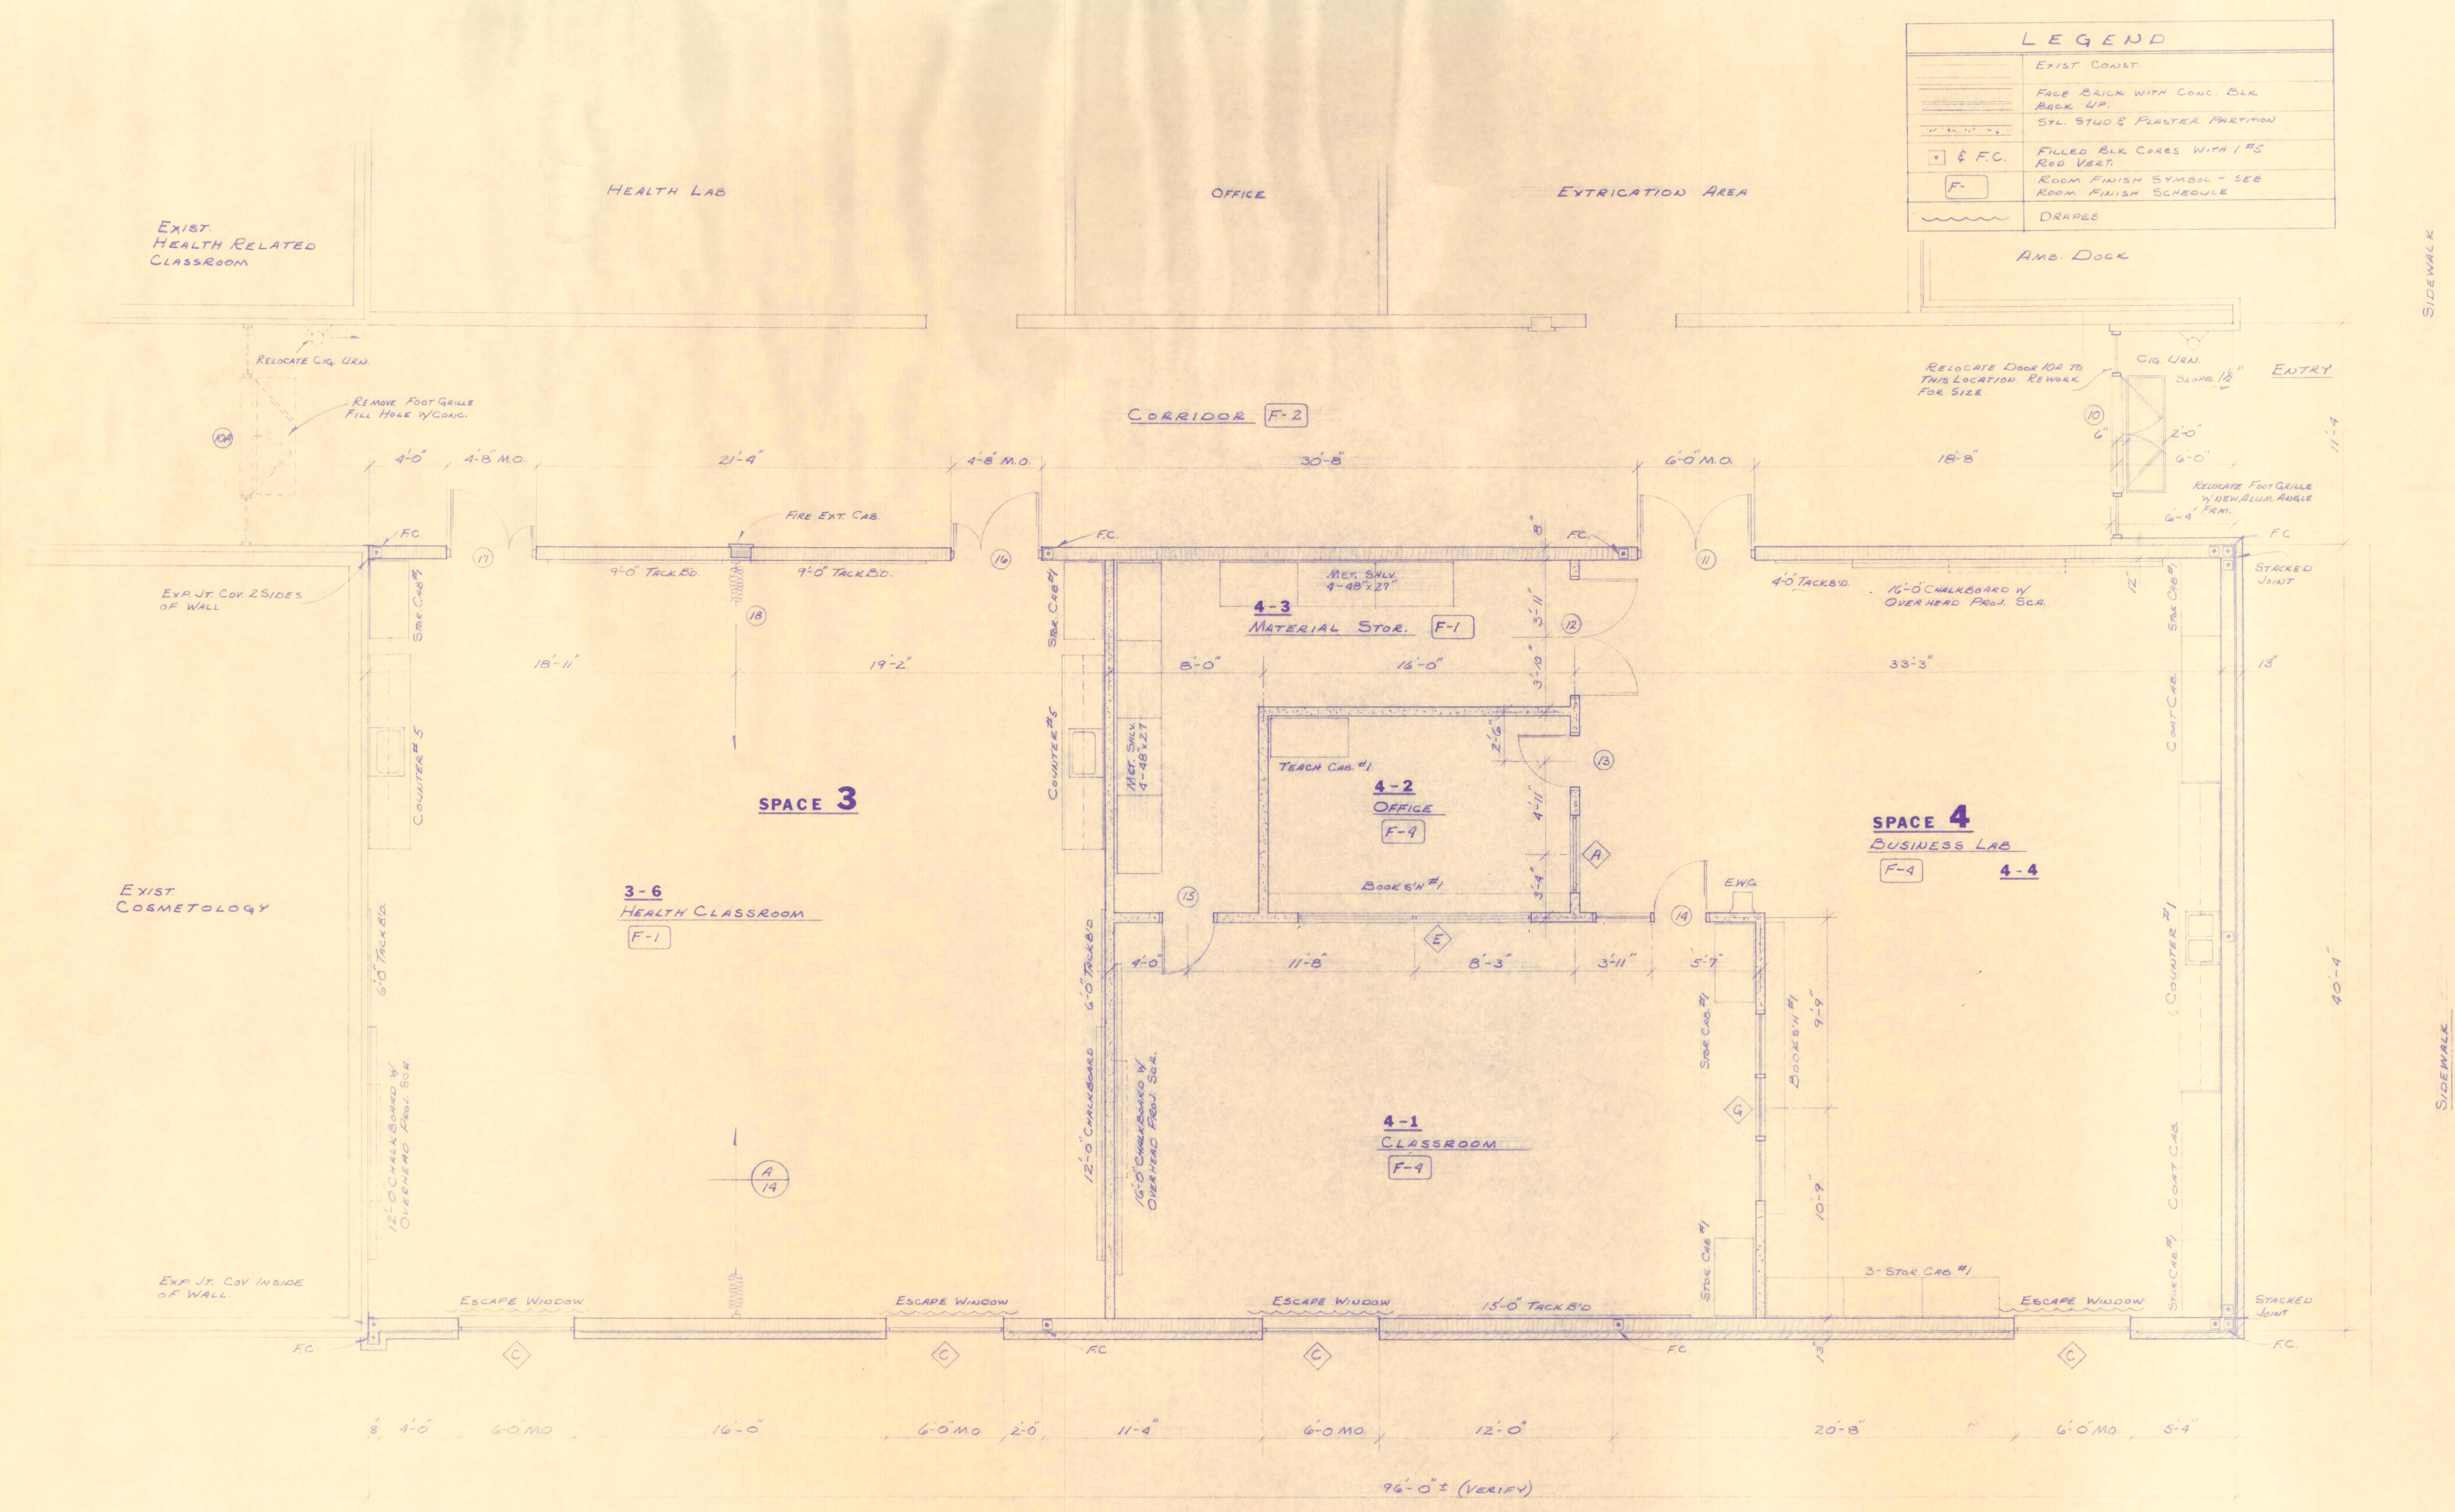


BLOG "B" SUPPORT FACILITIES

EXIST STUDENT CENTER

FLOOR PLAN
WEST SIDE SCALE: $\frac{1}{4}'' = 1'-0''$

FOOD SERVICE
CURRICULUM & JOB PLACEMENT

   LEGEND	
	EXIST. CONST.
	FIRE BRICK WITH CONC. BLK. BACK UP
	STL STUD & PLASTER PARTITION
 & F.C.	FILLED BLK CORES WITH 1" S ROD VERT.
	ROOM FINISH SYMBOL - SEE ROOM FINISH SCHEDULE
	STL STUD & DRYWALL PARTITION
	DRAPES

HOPSON & CLELAND ARCHITECTS INC.
103 S. 6TH ST. ~ 904/787-4123
LEESBURG, FLA.

SCHOOL BOARD OF
LAKE COUNTY
TAVARES OWDER

LAKE COUNTY AREA
VOCATIONAL TECHNICAL CENTER
EUSTIS, FLORIDA

Job No.
7911
SHEET

24

